




MATCH LINE "A"

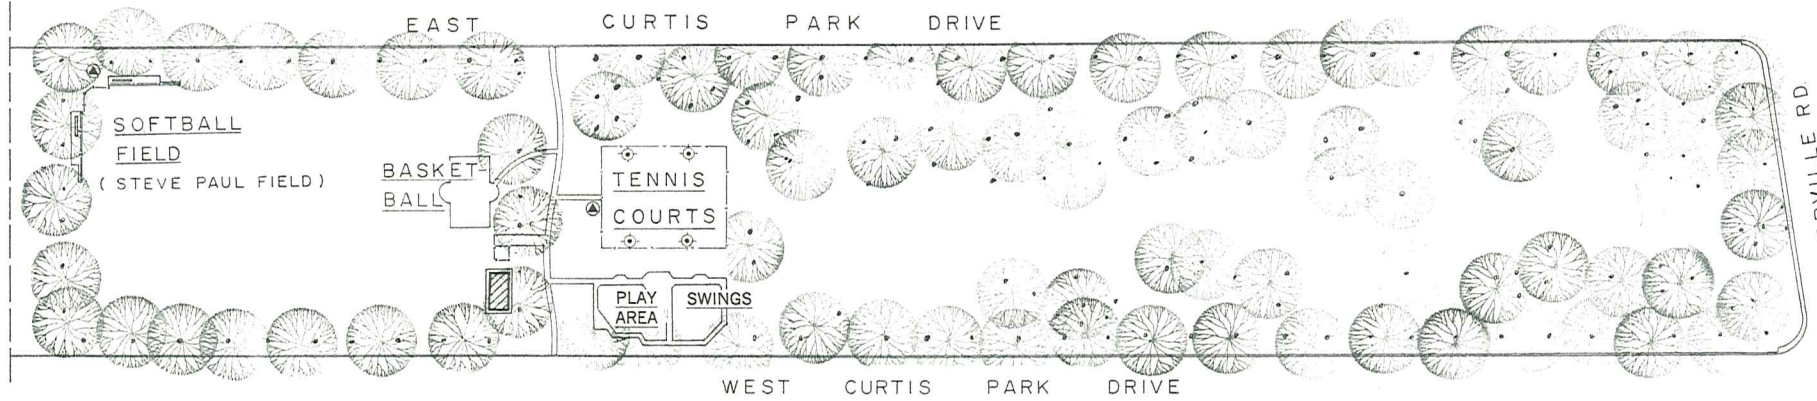

SUTTERVILLE RD.

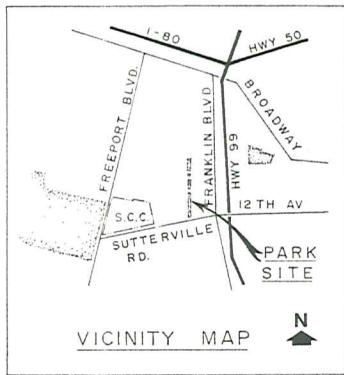

VICINITY MAP

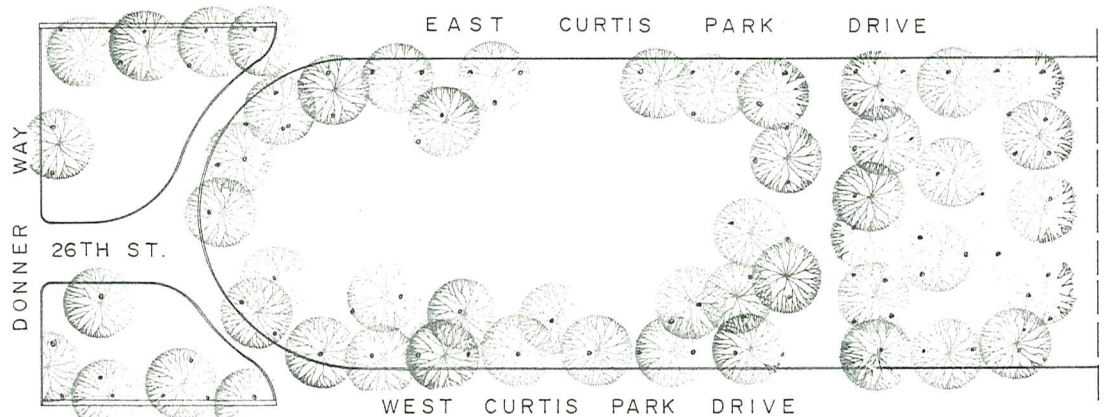

MATCH LINE "A"

**LEGEND**

- ⊕ DRINKING FOUNTAIN
- ⊙ ACTIVITY LIGHT



REVISIONS	NO.	DESCRIPTION	DATE BY

DRAWN BY: J. CASH  
 DESIGNED BY: \_\_\_\_\_  
 LANDSCAPE ARCHITECT: \_\_\_\_\_  
 DATE: 1/22/82  
 FIELD BOOK: \_\_\_\_\_ SCALE: \_\_\_\_\_

**CITY OF SACRAMENTO**  
 DEPARTMENT OF COMMUNITY SERVICES



**CURTIS PARK** (18.57 AC.)

SHEET \_\_\_\_\_  
 % SHEETS