

CITY OF SACRAMENTO
 Department of Parks and Recreation
 Park Planning, Design and Development
 Landscape Architecture Section

FILED

Bid Proposal
 Page 1 of 5

SEP 14 2005

By The
 Office of The City Clerk

TO THE HONORABLE CITY COUNCIL
 SACRAMENTO, CALIFORNIA:

In compliance with the Contract Documents, the undersigned hereby proposes to furnish all required labor, materials, supervision, transportation, equipment, services, taxes and incidentals required for:

**HUMMINGBIRD PARK
 (PN: LW56)**

in the City and County of Sacramento, California.

The Work is to be done in strict conformity with the Contract Documents now on file in the Office of the City Clerk, for the following sum:

PLANNED ENVIRONMENTS, INC.

Item No.	Item	Estimated Quantity	Unit	Unit Price	Total
1.	Site Clearing and Grubbing	1	LS	\$	\$ 3,453.13
2.	Site Staking	1	LS	\$	\$ 6,722.22
3.	Temporary Construction Fence	1	LS	\$	\$ 5,592.35
4.	Erosion and Sediment Control	1	LS	\$	\$ 9,380.72
5.	Site Grading	1	LS	\$	\$ 47,024.00
6.	Catch Basin	4	EA	\$ 2,037.111	\$ 8,148.44
7.	Lawn Area Catch Basin	5	EA	\$ 2,037.111	\$ 10,185.56
8.	Play Area Catch Basin	1	EA	\$	\$ 2,689.44
9.	Standard Manhole No.3	1	EA	\$	\$ 7,839.44
10.	ABS Drinking Fountain Pipe	216	LF	\$ 1.144	\$ 247.20
11.	6" PVC Gravity Drain Pipe	598	LF	\$ 33.189	\$ 19,846.96
12.	8" PVC Gravity Drain Pipe	213	LF	\$ 35.478	\$ 7,556.77
13.	10" PVC Gravity Drain Pipe	187	LF	\$ 38.911	\$ 7,276.38
14.	12" PVC Gravity Drain Pipe	62	LF	\$ 41.200	\$ 2,554.40
15.	Drainage Cobble	1	LS	\$	\$ 8,828.40

FILED

SEP 14 2005

By The
Office of The City Clerk

Bid Proposal
Page 2 of 5

CITY OF SACRAMENTO
Department of Parks and Recreation
Park Planning, Design and Development
Landscape Architecture Section

16.	Electrical System	1	LS	\$	\$ 22,963.83
17.	Potable Water Line, Tap, Meter, & Backflow Preventer	1	LS	\$	\$ 10,325.01
18.	Aggregate Base	142	CY	\$ 54.383	\$ 7,722.34
19.	Concrete Flatwork	9,110	SF	\$ 5.545	\$ 50,512.92
20.	Play Area Access Ramp	1	EA	\$	\$ 1,030.00
21.	9" Concrete Mow Strip	365	LF	\$ 16.251	\$ 5,931.66
22.	6" Play Area Curb	196	LF	\$ 18.311	\$ 3,588.98
23.	12" Play Area Curb, Type 1	160	LF	\$ 24.949	\$ 3,991.82
24.	Trex Header Board	575	LF	\$ 5.813	\$ 3,342.54
25.	Decomposed Granite	3,380	SF	\$ 2.747	\$ 9,297.93
26.	Fold-Down Bollard	2	EA	\$ 569.664	\$ 1,139.33
27.	Accessible 46" Square Picnic Table	2	EA	\$ 1,522.691	\$ 3,045.38
28.	46" Square Picnic Table	5	EA	\$ 1,508.004	\$ 7,540.02
29.	Trash Receptacle	4	EA	\$ 771.853	\$ 3,087.41
30.	Playground Wood Fiber	1	LS	\$	\$ 11,912.77
31.	Play Equipment	1	LS	\$	\$ 38,463.24
32.	Shade Structure	1	LS	\$	\$ 26,490.74
33.	Birdhouses	6	EA	\$ 321.938	\$ 1,931.63
34.	Pet Waste Bag Dispenser	1	EA	\$	\$ 1,018.69
35.	Automatic Irrigation System	1	LS	\$	\$ 75,151.80
36.	Central Control System	1	LS	\$	\$ 29,692.54
37.	Booster Pump Assembly	1	LS	\$	\$ 18,962.15
38.	Trees	102	EA	\$ 149.468	\$ 15,245.69
39.	Shrub and Groundcover Areas	1	LS	\$	\$ 27,197.58

CITY OF SACRAMENTO
 Department of Parks and Recreation
 Park Planning, Design and Development
 Landscape Architecture Section

FILED

Bid Proposal
 Page 3 of 5

SEP 14 2005

By The
 Office of The City Clerk

40.	Turf Hydroseeding	105,790	SF	\$ 0.24	\$ 25,374.78
41.	Non-Irrigated Native Grass/Wildflower Hydroseeding	48,740	SF	\$ 0.168	\$ 8,176.84
42.	Landscape Maintenance (90 Days)	1	LS	\$	\$ 12,618.07
BASE BID SUBTOTAL					\$ 573,101.10.

ADDITIVE ALTERNATE BID ITEMS:

A1	6' Bench w/ Back	4	EA	\$ 1,379.386	\$ 5,517.55
A2	Drinking Fountain	1	LS	\$	\$ 5,558.83
A3	BBQ Grill	2	EA	\$ 527.079	\$ 1,054.16
A4	Horseshoe Courts	1	LS	\$	\$ 4,792.40
A5	Boulders	1	LS	\$	\$ 10,748.26
A6	Brass Markers	1	LS	\$	\$ 815.98
A7	Volleyball Posts/Net	1	LS	\$	\$ 1,035.02
A8	Rubber Mat Under Swings	4	EA	\$ 151.40	\$ 605.60
ADDITIVE ALTERNATE SUBTOTAL					\$ 30,127.79
BASE BID PLUS ADDITIVE ALTERNATE TOTAL					\$ 603,228.89

(F) – denotes final pay quantity

CONTRACTOR NAME: PLANNED ENVIRONMENTS, INC. TOTAL \$ 603,228.89

If awarded the Agreement, the undersigned agrees to sign said Agreement and furnish the necessary surety bonds and insurance certificates within ten (10) days after receipt of the notice of award of Agreement, and to begin work within fifteen (15) days after receipt of the Notice to Proceed by the City.

It is understood that this Bid Proposal is based upon completion of the Work within a period of **ONE HUNDRED AND FIFTY (150) CALENDAR DAYS**. The undersigned agrees that all

underground work for this project will be completed before the rainy season begins. The Contractor shall refer to Section 1.2 Completion Time of the Special Provisions for calculation of the completion date.

In determining the amount bid by each bidder, the City shall disregard mathematical errors in addition, subtraction, multiplication, and division that appear obvious on the face of the Proposal. When such a mathematical error appears on the face of the Proposal, the City shall have the right to correct such error and to compute the total amount bid by said bidder on the basis of the corrected figure or figures.

When an item price is required to be set forth in the Proposal, and the total for the item set forth separately does not agree with a figure which is derived by multiplying the item price times the Engineer's estimate of the quantity of work to be performed for said item, the item price shall prevail over the sum set forth as the total for the item unless, in the sole discretion of the City, such a procedure would be inconsistent with the policy of the bidding procedure. The total paid for each such item of work shall be based upon the item price and not the total price. Should the Proposal contain only total price for the item and the item price is omitted, the City shall determine the item price by dividing the total price for the item by the Engineer's estimate of the estimated quantities of work to be performed as items of work.

If the Proposal contains neither the item price nor the total price for the item, then it shall be deemed incomplete and the Proposal shall be disregarded.

The undersigned has examined the location of the proposed Work, the local conditions at the place where the Work is to be done, is familiar with the Contract Documents and is familiar and expressly agrees to the liquidated damages provision of the Contract Documents. The undersigned has checked carefully all of the foregoing figures and understands that the City of Sacramento will not be responsible for any errors or omissions on the part of the undersigned in making up this Bid Proposal.

The Master Plan for this project will be presented at the City Council meeting in September. Therefore, the possibility exists that these Construction Documents may undergo revisions. In the event of necessary revisions to the Construction Documents, the undersigned will be asked to make bid revisions.

Enclosed is Bid Proposal Guarantee, as required, consisting of a bidder's bond or other acceptable security for not less than ten percent (10%) of the amount Bid Proposal.

The undersigned agrees that all addenda received and acknowledged herein shall become a part of and be included in this Bid Proposal. This Bid Proposal includes the following addenda:

Add. #	<u>1</u>	DATE	<u>8-26-05</u>
Add. #	<u>2</u>	DATE	<u>9-6-05</u>
Add. #	_____	DATE	_____

FILED

CITY OF SACRAMENTO
Department of Parks and Recreation
Park Planning, Design and Development
Landscape Architecture Section

SEP 14 2005

By The
Office of The City Clerk

NOTE: State whether your concern is a corporation, a co-partnership, private individual, or individuals doing business under a firm name.

If the Bidder is a corporation, the Bid Proposal must be executed in the name of the corporation and must be signed by a duly authorized officer of the corporation.

If the Bidder is a partnership, the Bid Proposal must be executed in the name of the partnership and one of the partners must subscribe their signature thereto as the authorized representative of the partnership.

AMOUNT OF BID PROPOSAL GUARANTEE ENCLOSED:

(\$ 10%) not less than ten percent (10%) of amount Bid Proposal

_____	CERTIFIED CHECK
_____	CASHIER'S CHECK
<u>BID BOND</u>	BID BOND
_____	MONEY ORDER
_____	OTHER SECURITY

CONTRACTOR:
By [Signature]
(Signature)
DAVID WOLKEUHAUER
(Print or Type)

Title PRESIDENT
Address 1490 HUSTON RD
LAFAYETTE, CA 94549
Telephone No 925-977-1890
Fax No. 925-957-1874
Date 9-14-05

Contractor's License No. 771379 Type IA C27
Expiration Date 5-30-06
Tax I.D. Nos. - Fed. 94-3332973 State CALIFORNIA
City of Sacramento Business Operation Tax Certificate No. PLE515000P
(City will not award contract if Certificate Number is missing.)

DATE BID OPENED	<u>9/14/05</u>
EMPLOYEE INITIALS	
MARK ONE BOX FOR EACH ITEM ONLY	
BID SECURITY	
() NONE REQUIRED	
(X) PROPERLY SIGNED	
BID DEPOSIT TYPE	
(X) BID BOND	
() CALIF. BANK CASHIER'S CHECK	
() CERTIFIED CHECK	
() CASH	
() CALIF. BANK MONEY ORDER	
AFTER AWARD OF BID	
() SECURITY RETURNED	
() SECURITY ACCEPTED	
EMPLOYEE INITIALS	
DATE	

MINIMUM QUALIFICATIONS QUESTIONNAIRE

Sacramento City Code section 3.60.020 authorizes the Sacramento City Council to adopt standard minimum qualifications for bidders on competitively bid public works construction projects, and requires, among other provisions, that a bidder meet such minimum qualifications at the time of bid opening to be considered responsible. On June 8, 2004, the City Council adopted Resolution No. 2004-433 establishing these standard minimum qualifications. Pursuant to City Code section 3.60.020, a bidder failing to meet these minimum qualifications at the time of bid opening shall not be considered a responsible bidder.

All bidders must demonstrate compliance with the minimum qualifications established by Resolution No. 2004-433 by completing all of the questions contained in this questionnaire. If a bidder answers "yes" to any single question, fails to submit a fully completed questionnaire, or submits false information, this will result in a determination that the minimum qualifications are not met, and the bidder shall not be considered a responsible bidder for purposes of bidding on this contract. If two or more entities submit a bid on a contract as a Joint Venture, each entity within the Joint Venture must separately meet these minimum qualifications for the Joint Venture to be considered a responsible bidder.

The City of Sacramento ("City") shall make its determination on the basis of the submitted questionnaire, as well as any relevant information that is obtained from others or as a result of investigation by the City. While it is the intent of this questionnaire to assist the City in determining whether bidders possess the minimum qualifications necessary to submit bids on the City's competitively bid public works construction contracts, the fact that a bidder submits a questionnaire demonstrating that it meets these minimum qualifications shall not in any way limit or affect the City's ability to: (1) review other information contained in the bid submitted by the bidder, and additional relevant information, and determine whether the contractor is a responsive and/or responsible bidder; or (2) establish pre-qualification requirements for a specific contract or contracts.

By submitting this questionnaire, the bidder consents to the disclosure of its questionnaire answers: (i) to third parties for purposes of verification and investigation; (ii) in connection with any protest, challenge or appeal of any action taken by the City; and (iii) as required by any law or regulation, including without limitation the California Public Records Act (Calif. Gov't Code sections 6250 et seq.). Each questionnaire must be signed under penalty of perjury in the manner designated at the end of the form, by an individual who has the legal authority to bind the bidder submitting the questionnaire. If any information provided by a bidder becomes inaccurate, the bidder shall immediately notify the City and provide updated accurate information in writing, under penalty of perjury.

FOR CITY CLERK USE ONLY

RESOLUTION NO.: 2004-433

DATE ADOPTED: June 8, 2004

QUESTIONNAIRE

NOTICE: All of the following questions regarding "your firm" refer to the firm (corporation, partnership or sole proprietor) submitting this questionnaire, as well as any firm(s) with which any of your firm's owners, officers, or partners are or have been associated as an owner, officer, partner or similar position within the last five years.

The firm submitting this questionnaire shall not be considered a responsible bidder if the answer to any of these questions is "yes", or if the firm submits a questionnaire that is not fully completed or contains false information.

1. Classification & Expiration Date(s) of California Contractor's License Number(s) held by firm:

AC 27 5-30-06

2. Has a contractor's license held by your firm and/or any owner, officer or partner of your firm been revoked at anytime in the last five years?

Yes

No

3. Within the last five years, has a surety firm completed a contract on your firm's behalf, or paid for completion of a contract to which your firm was a party, because your firm was considered to be in default or was terminated for cause by the project owner?

Yes

No

4. At the time of submitting this minimum qualifications questionnaire, is your firm ineligible to bid on or be awarded a public works contract, or perform as a subcontractor on a public works contract, pursuant to either California Labor Code section 1777.1 (prevailing wage violations) or Labor Code section 1777.7 (apprenticeship violations)?

Yes

No

5. At any time during the last five years, has your firm, or any of its owners, officers or partners been convicted of a crime involving the awarding of a contract for a government construction project, or the bidding or performance of a government contract?

Yes

No

FOR CITY CLERK USE ONLY

RESOLUTION NO.: 2004-433

DATE ADOPTED: June 8, 2004

6. Answer either subsection A or B, as applicable:

A. Your firm has completed three or more **government** construction contracts **in Sacramento County** within the last five years: Within those five years, has your firm **been assessed** liquidated damages on three or more **government construction** contracts **in Sacramento County** for failure to complete contract work on time?

NOTE: If there is a pending administrative or court action challenging the assessment of liquidated damages on a government contract within the last five years, you need not include that contract in responding to this question.

Yes

No

Not applicable

OR

B. Your firm has not completed at least three **government** construction contracts **in Sacramento County** within the last five years: Within the last three years, has your firm been assessed liquidated damages on three or more government construction contracts for failure to complete contract work on time?

NOTE: If there is a pending administrative or court action challenging an assessment of liquidated damages on a government contract within the last three years, you need not include that contract in responding to this question.

Yes

No

Not applicable

7. In the last three years has your firm been debarred from bidding on, or completing, any government agency or public works construction contract for any reason?

NOTE: If there is a pending administrative or court action challenging a debarment, you need not include that debarment in responding to this question.

Yes

No

8. Has CAL OSHA assessed a total of three or more penalties against your firm for any "serious" or "willful" violation **occurring on construction projects performed in Sacramento County** at any time within the last three years?

NOTE: If there is a pending administrative or court action appealing a penalty assessment, you need not include that penalty assessment in responding to this question.

Yes

No

FOR CITY CLERK USE ONLY

RESOLUTION NO.: 2004-433

DATE ADOPTED: June 8, 2004

9. Answer either subsection A or B, as preferred:

A. In the last three years has your firm had a three year average Workers' Compensation experience modification rate exceeding 1.1?

Yes No

OR

B. In the last three years has your firm had a three-year average incident rate for total lost workday cases exceeding 10?

NOTE: Incident rates represent the number of lost workday cases per 100 full-time workers and is to be calculated as: $(N/EH) \times 200,000$, where

N = number of lost workday cases (as defined by the U.S. Dept. of Labor, Bureau of Labor Statistics)

EH = total hours worked by all employees during the calendar year

200,000 = base for 100 equivalent full-time working (working 40 hours per week, 50 weeks per year)

Yes No

10. In the past three years, has the federal EPA, Region IX or a California Air Quality Management District or Regional Water Quality Control Board assessed penalties three or more times, either against your firm, or against an owner for a violation resulting in whole or in part from any action or omission by your firm on a project on which your firm was a contractor?

NOTE: If there is a pending administrative or court action appealing a penalty assessment, you need not include that penalty assessment in responding to this question.

Yes No

FOR CITY CLERK USE ONLY

RESOLUTION NO.: 2004-433

DATE ADOPTED: June 8, 2004

11. In the past three years, has the federal EPA, Region IX or a California Air Quality Management District or Regional Water Quality Control Board assessed a single penalty of \$100,000 or more, either against your firm, or against an owner for a violation resulting in whole or in part from any action or omission by your firm on a project on which your firm was the contractor?

NOTE: If there is a pending administrative or court action appealing a penalty assessment, you need not include that penalty assessment in responding to this question.

Yes No

12. In the past three years, have civil penalties been assessed against your firm pursuant to California Labor Code 1777.7 for violation of California public works apprenticeship requirements, three or more times?

NOTE: If there is a pending administrative or court action appealing a penalty assessment, you need not include that penalty assessment in responding to this question.

Yes No

13. In the past three years, has a public agency in California withheld contract payments or assessed penalties against your firm for violation of public works prevailing wage requirements, three or more times?

NOTE: If there is a pending administrative or court action appealing a withholding or penalty assessment, you need not include that withholding or penalty assessment in responding to this question.

Yes No

14. Has your firm been assessed penalties for violation of public works prevailing wage requirements in California, in an aggregate amount for the past three years of \$50,000 or more?

NOTE: If there is a pending administrative or court action appealing a penalty assessment, you need not include that penalty assessment in responding to this question.

Yes No

FOR CITY CLERK USE ONLY


RESOLUTION NO.: 2004-433

DATE ADOPTED: June 8, 2004

VERIFICATION AND SIGNATURE

I, the undersigned, certify and declare that I have read all the foregoing answers to this Minimum Qualifications Questionnaire, and know their contents. The matters stated in these Questionnaire answers are true of my own knowledge and belief, except as to those matters stated on information and belief, and as to those matters I believe them to be true. I declare under penalty of perjury under the laws of the State of California that the foregoing is true and correct.

Signed at MARTINEZ, CA on 9-14-05
(Location) (Date)

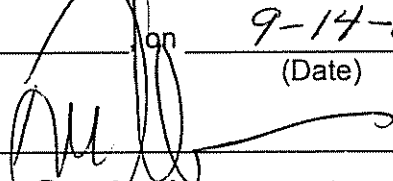Signature: 
Print name: DAVID WOLKENHAUER
Title: PRESIDENT

NOTE: If two or more entities submit a bid on a contract as a Joint Venture, each entity within the Joint Venture must submit a separate Minimum Qualifications Questionnaire.

FOR CITY CLERK USE ONLY

RESOLUTION NO.: 2004-433

DATE ADOPTED: June 8, 2004

DRUG-FREE WORKPLACE POLICY AND AFFIDAVIT

**BID PROPOSAL MAY BE DECLARED NONRESPONSIVE IF THIS FORM (COMPLETED) IS NOT ATTACHED.
Pursuant to City Council Resolution CC90-498 dated 6/26/90 the following is required.**

The undersigned contractor certifies that it and all subcontractors performing under this Agreement will provide a drug-free workplace by:

1. Publishing a "Drug-Free Workplace" statement notifying employees that the unlawful manufacture, distribution, dispensing, possession or use of a controlled substance is prohibited in the contractor's workplace and specifying the actions that will be taken against employees for violations of such prohibition.
2. Establishing a Drug-Free Awareness Program to inform employees about:
 - a. The dangers of drug abuse in the workplace.
 - b. The contractor's policy of maintaining a drug-free workplace.
 - c. Any available drug counseling, rehabilitation, and employee assistance program.
 - d. The penalties that may be imposed upon employees for drug abuse violations occurring in the workplace.
3. Notify employees that as a condition of employment under this Agreement, employees will be expected to:
 - a. Abide by the terms of the statement.
 - b. Notify the employer of any criminal drug statute conviction for a violation occurring in the workplace.
4. Making it a requirement that each employee to be engaged in the performance of the Agreement be given a copy on the "Drug-Free Workplace" statement
5. Taking one of the following appropriate actions, within thirty (30) days of receiving notice from an employee or otherwise receiving such notice, that said employee has received a drug conviction for a violation occurring in the workplace:
 - a. Taking appropriate disciplinary action against such an employee, up to and including termination; or
 - b. Requiring such employee to participate satisfactorily in a drug abuse assistance or rehabilitation program approved for such purposes by a federal, state, or local health, law enforcement or other appropriate agency.

* I certify that no person employed by this company, corporation, or business has been convicted of any criminal drug statute violation on any job site or project where this company, corporation or business was performing was within three years of the date of my signature below.

EXCEPTION: _____
Date Violation Type Place of Occurrence

If additional space is required use back of this form.

* The above statement will also be incorporated as a part of each subcontract agreement for any and all subcontractors selected for performance on this project.

IN THE EVENT THIS COMPANY, CORPORATION, OR BUSINESS IS AWARDED THIS CONSTRUCTION AGREEMENT, AS A RESULT OF THIS BID, THE CONTRACTOR WITH HIS/HER SIGNATURE REPRESENTS TO THE CITY THAT THE INFORMATION DISCLOSED IN THIS DOCUMENT IS COMPLETE AND ACCURATE. IT IS UNDERSTOOD AND AGREED THAT FALSE CERTIFICATION IS SUBJECT TO IMMEDIATE TERMINATION BY THE CITY.

The Representations Made Herein On This Document Are Made Under Penalty Of Perjury.

CONTRACTOR'S NAME: PLANNED ENVIRONMENTS, INC.
BY: [Signature] PRESIDENT Date: 9-14-05
Signature Title

Effects of violations: a. Suspension of payments under the Agreement. b. Suspension or termination of the Agreement. c. Suspension or debarment of the contractor from receiving any Agreement from the City of Sacramento for a period not to exceed five years.

CITY OF SACRAMENTO

THIS FORM MUST BE SUBMITTED WITH THE SEALED BID PROPOSAL

CITY OF SACRAMENTO SUBCONTRACTOR and ESBE PARTICIPATION VERIFICATION

To be eligible for award of this contract, the bidder shall list any business entity used to attain the ESBE goal. Additionally, all other subcontractors who perform work, labor, or render service in an amount in excess of one-half of 1 percent of the total bid amount shall be listed. In the case of bids for the construction of streets and highways, including bridges, subcontractors whose subcontract value exceeds one-half (0.5) of one percent of the total bid or ten thousand dollars (\$10,000), whichever is greater, shall be listed. Estimated dollar values shall be provided for all work / services listed. The inclusion of false information or the omission of required information will render the bid non-responsive. **READ THE ABOVE REQUIREMENT CAREFULLY**

Name of Prime Contractor:	Business Entity or Subcontractor Name and Location	Indicate EBE or SBE (subject to verification)	Items of Work and/or Description of Work or Service Subcontracted or Materials to be provided to complete contract	Estimated Dollar Value of Work / Services Provided	Date:
DSW CONST, INC	LODI, CA		(5) GRADING	36,000.00	
"	"		(6) CATCH BASIN	7,120.00	
"	"		(7) LAWN CATCH BASIN	8,900.00	
"	"		(8) PLAY AREA C. BASIN	2,350.00	
"	"		(9) MANHOLE #3	6,850.00	
"	"		(10) ABS DRINKING PIPE	216.00	
"	"		(11) 6" PVC DRAIN	17,342.00	
"	"		(12) 8" " "	6,603.00	
"	"		(13) 10" " "	6,358.00	
"	"		(14) 12" " "	2,232.00	
PLAY GROUNDS UNLIMITED	REDDING, CA		(31) PLAY EQUIP	39,311.00	
"	"		(32) SHADE STRUCTURE	15,800.00	
YOUNGS CONST. CO.	ORANGEVALE		19 FLAT CONCRETE	43,272.00	
"	"		20 ACCESS RAMP	900.00	
"	"		21 9" MOW	5180.00	
"	"		22 10" PLAY CURB	3,130.00	
"	"		23 12" " "	3,480.00	

SEP 14 2005
By The Office of The City Clerk

EBE AND SBE CERTIFICATION STATEMENTS ARE DUE BY THE CLOSE OF BUSINESS TWO DAYS AFTER BID OPENING



DEPARTMENT OF
FINANCE

OFFICE OF SMALL
BUSINESS DEVELOPMENT

CITY OF SACRAMENTO
CALIFORNIA

921 TENTH STREET
ROOM 402
SACRAMENTO, CA
95814-2711

PH 916-808-6747
FAX 916-808-6765

April 14, 2004

PLANNED ENVIRONMENTS INC.
1490 HUSTON ROAD
LAFAYETTE CA 94549

Subject: Emerging and Small Business Enterprise Certification

Congratulations! The City of Sacramento Office of Small Business Development (OSBD) has determined that your firm meets the criteria for certification under the **Emerging and Small Business Development Program (ESBD)**.

Effective this day, your firm has been certified as a **Small Business Enterprise**. This certificate will expire **March 31, 2007**. It is your responsibility to notify this office, within thirty (30) days, of any change in certification status of your firm. Failure to do so will result in revocation of this certification issued by this office. The City's Office of Small Business Development reserves the right to review the certification at any time for purposes of certification compliance.

Your vendor code number is **PLE5150000P**. It may be used when working with any City of Sacramento procurement or contracting project. You must notify this office within (30) days if there is a change of ownership, business name, or address. It will also be your responsibility to contact our office prior to your expiration date for a recertification application.

Keep this letter as proof of ESBD certification. Thank you for joining the City of Sacramento ESBD Program family. If you have any questions about your certification, please call our new number **(916) 808-6747**.

Sincerely,

A handwritten signature in cursive script that reads "Louane Roina".

Louane Roina
Program Analyst

35.02



DEPARTMENT OF
PARKS AND RECREATION

CITY OF SACRAMENTO
CALIFORNIA

915 I STREET, 5th Floor
SACRAMENTO, CA 95814

PARKS ADMINISTRATION
Park Planning, Design and Development

PH 916-808-8529
FX 916-808-8266

**HUMMINGBIRD PARK (PN: LW56)
(Addendum #1)**

August 26, 2005

To all Potential Bidders:

Attached hereto are addenda items, which shall be incorporated into the request for proposal for above noted project. These changes shall be considered as part of the original documents, as if they were originally provided therein, and as such shall be used as contractual documents. All other terms, conditions, and specifications of the bid remain unchanged. Bidders must acknowledge receipt of this addendum prior to the hour and date specified in the bid request, or as amended, by one of the following methods:

- (a) By acknowledging receipt, on the proposal form submitted; or
- (b) By separate letter or telegram which includes a reference to the bid request and addendum number.

Failure to acknowledge receipt of this addendum in one of the above methods and cause acknowledgment to be received at the Clerk's Office, 730 I Street, Room 211, Sacramento, CA 95814-2611, prior to the hour and date specified for receipt of bids, may result in rejection of your offer. If by virtue of this addendum you decide to change an offer already submitted, such change may be made by telegram or letter provided such telegram or letter makes reference to the bid request number and this addendum, and is received prior to the opening hour and date specified.

For any questions related to this Addendum, contact the Project Manager, Tin-Wah Wong at (916) 808-5540.

Very truly yours,

Tim Hopper
Administrative Officer

Enclosure

Clerk's Office

c: Distribution List
Planholders

403610

ADDENDUM #1 DATE: August 26, 2005

**Hummingbird Park
(PN:LW56)**

AGREEMENT/ CONTRACT SECTION- PAGE 5 OF 11:

1. Section 17 Liquidated Damages should read:

The amount of the liquidated damages to be paid by Contractor to City for failure to complete the entire work by the Completion Date (as extended, if applicable) will be **FOUR HUNDRED TEN DOLLARS (\$410.00)** for each calendar day, continuing to the time at which the work is completed. Such amount is the actual cash value agreed upon as the loss to City resulting from Contractor's default.

35.02



DEPARTMENT OF
PARKS AND RECREATION

CITY OF SACRAMENTO
CALIFORNIA

915 I STREET, 5th Floor
SACRAMENTO, CA 95814

PARKS ADMINISTRATION
Park Planning, Design and Development

PH 916-808-8529
FX 916-808-R266

**HUMMINGBIRD PARK (PN: LW56)
(Addendum #2)**

September 6, 2005

To all Potential Bidders:

Attached hereto are addenda items, which shall be incorporated into the request for proposal for above noted project. These changes shall be considered as part of the original documents, as if they were originally provided therein, and as such shall be used as contractual documents. All other terms, conditions, and specifications of the bid remain unchanged. Bidders must acknowledge receipt of this addendum prior to the hour and date specified in the bid request, or as amended, by one of the following methods:

- (a) By acknowledging receipt, on the proposal form submitted; or
- (b) By separate letter or telegram which includes a reference to the bid request and addendum number.

Failure to acknowledge receipt of this addendum in one of the above methods and cause acknowledgment to be received at the Clerk's Office, 730 I Street, Room 2A, Sacramento, CA 95814-5711, prior to the hour and date specified for receipt of bids, may result in rejection of your offer. If by virtue of this addendum you decide to change an offer already submitted, such change may be made by telegram or letter, provided such telegram or letter makes reference to the bid request number and this addendum, and is received prior to the opening hour and date specified.

For any questions related to this Addendum, contact the Project Manager, Tin-Wah Wong at (916) 808-5540.

Very truly yours,

Tim Hopper
Administrative Officer

Enclosure

Clerk's Office


c: Distribution List
Planholders

403610

2. Central Control System, Item No. 36: Paragraph B, Section 6, Item f: Change the dual flow sensing assembly with master valves option model number from DFSAV series to DFSAV 125B & 300P.
3. Brass Markers, Additive Alternate Item No. A6, Paragraph A: Delete the entire paragraph and replace with the following:

"A. Brass Markers shall be brass matte finish, four inch (4") high, one quarter inch (1/4") thick with black stud mount. Surface face screws shall not be used or visible. Numbers shall be set flush to concrete and installed per manufacturer's specifications. Font shall be Arial Bold or approved equal.

Manufacturer: Buy Sign Letter, buysignletters.com, Phone: 772-581-8810 or approved equal."

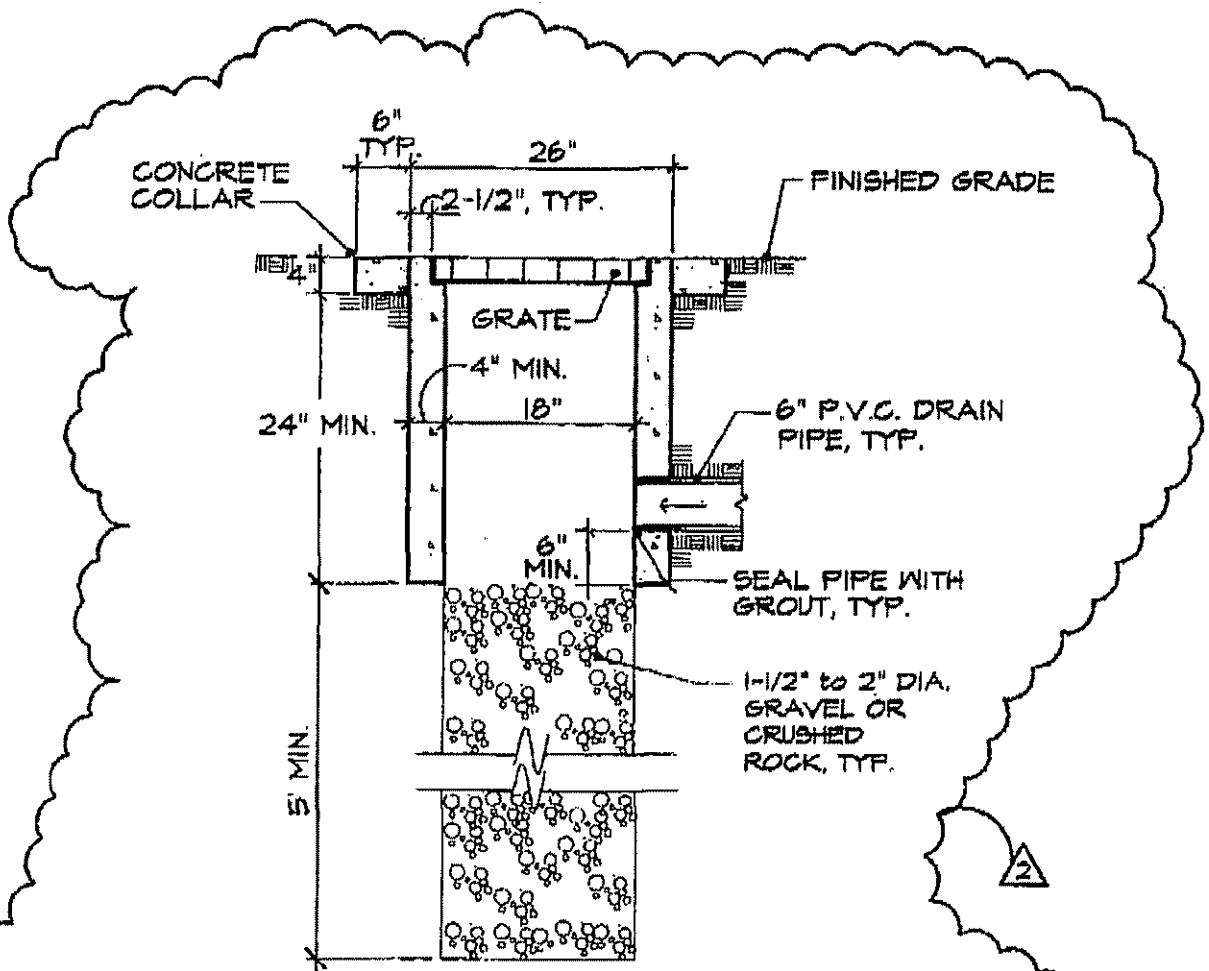

NOTES:

1. CATCH BASIN INSIDE DIMENSIONS ARE 18" X 18".
2. GRATE DIMENSIONS ARE 20 1/2" X 20 1/2". GRATE HEAVY DUTY CAST IRON, OR APPROVED EQUAL.
3. CATCH BASIN MAY BE POURED IN PLACE OR PREGAST.
4. 6" CONCRETE COLLAR SURROUNDS CATCH BASIN.
5. GROUT SHALL BE NON-SHRINK EPOXY GROUT, MEADOWS "SEAL-TIGHT", OR APPROVED EQUAL.

11
L-9

DRINKING FOUNTAIN GAUGE CATCH BASIN

NOT TO SCALE

SAMPLE COPY
DO NOT REPRODUCE

CITY OF SACRAMENTO
DEPARTMENT OF PARKS & RECREATION
LANDSCAPE ARCHITECTURE SECTION

CONSTRUCTION DETAIL, SHEET L-9
ADDENDUM #2
HUMMINGBIRD PARK

DATE: 9-7-05	SCALE: AS SHOWN	DRAWN BY: TWN	PROJECT NO.: 1 W56	DRAWING NO.: 2
-----------------	--------------------	------------------	-----------------------	-------------------



DEPARTMENT OF
PARKS AND RECREATION
PARK PLANNING, DESIGN &
DEVELOPMENT DIVISION
LANDSCAPE
ARCHITECTURE SECTION

CITY OF SACRAMENTO
CALIFORNIA

915 I STREET
5TH FLOOR
SACRAMENTO, CA
95814-2933

PH 916-808-5540
FAX 916-808-8275

ADDENDUM NO. 2

for

Hummingbird Park
P.N.: LW56

Sacramento, California

September 1, 2005


This addendum changes the project drawings and specifications dated April, 2005. Unchanged portions of the plans and special provisions remain in effect.

PLANS:

1. revision: **Sheet L-9, Construction Details:** revise Drinking Fountain w. Jug Filler Detail 9/L-9. See attached 8-1/2 x 11 exhibit.
2. add: **Sheet L-9, Construction Details:** add Drinking Fountain Catch Basin Detail 11/L-9. See attached 8-1/2 x 11 exhibit.
3. clarify: **Sheet L-4, Layout Plan, Notes & Legend:** The 0 YD, 100 YD, 200 YD, 250 YD brass markers area as indicated on the center line of the concrete pathway as shown on the Layout Plan on Sheet L-4.

SPECIAL PROVISIONS:

1. Central Control System, Item No. 36: Paragraph B, Section 6, Item d: Change the controller model number from SA6-RM7 to SA5-RM7-30-CAC/RFL (combination electrical cabinet/controller cabinet).

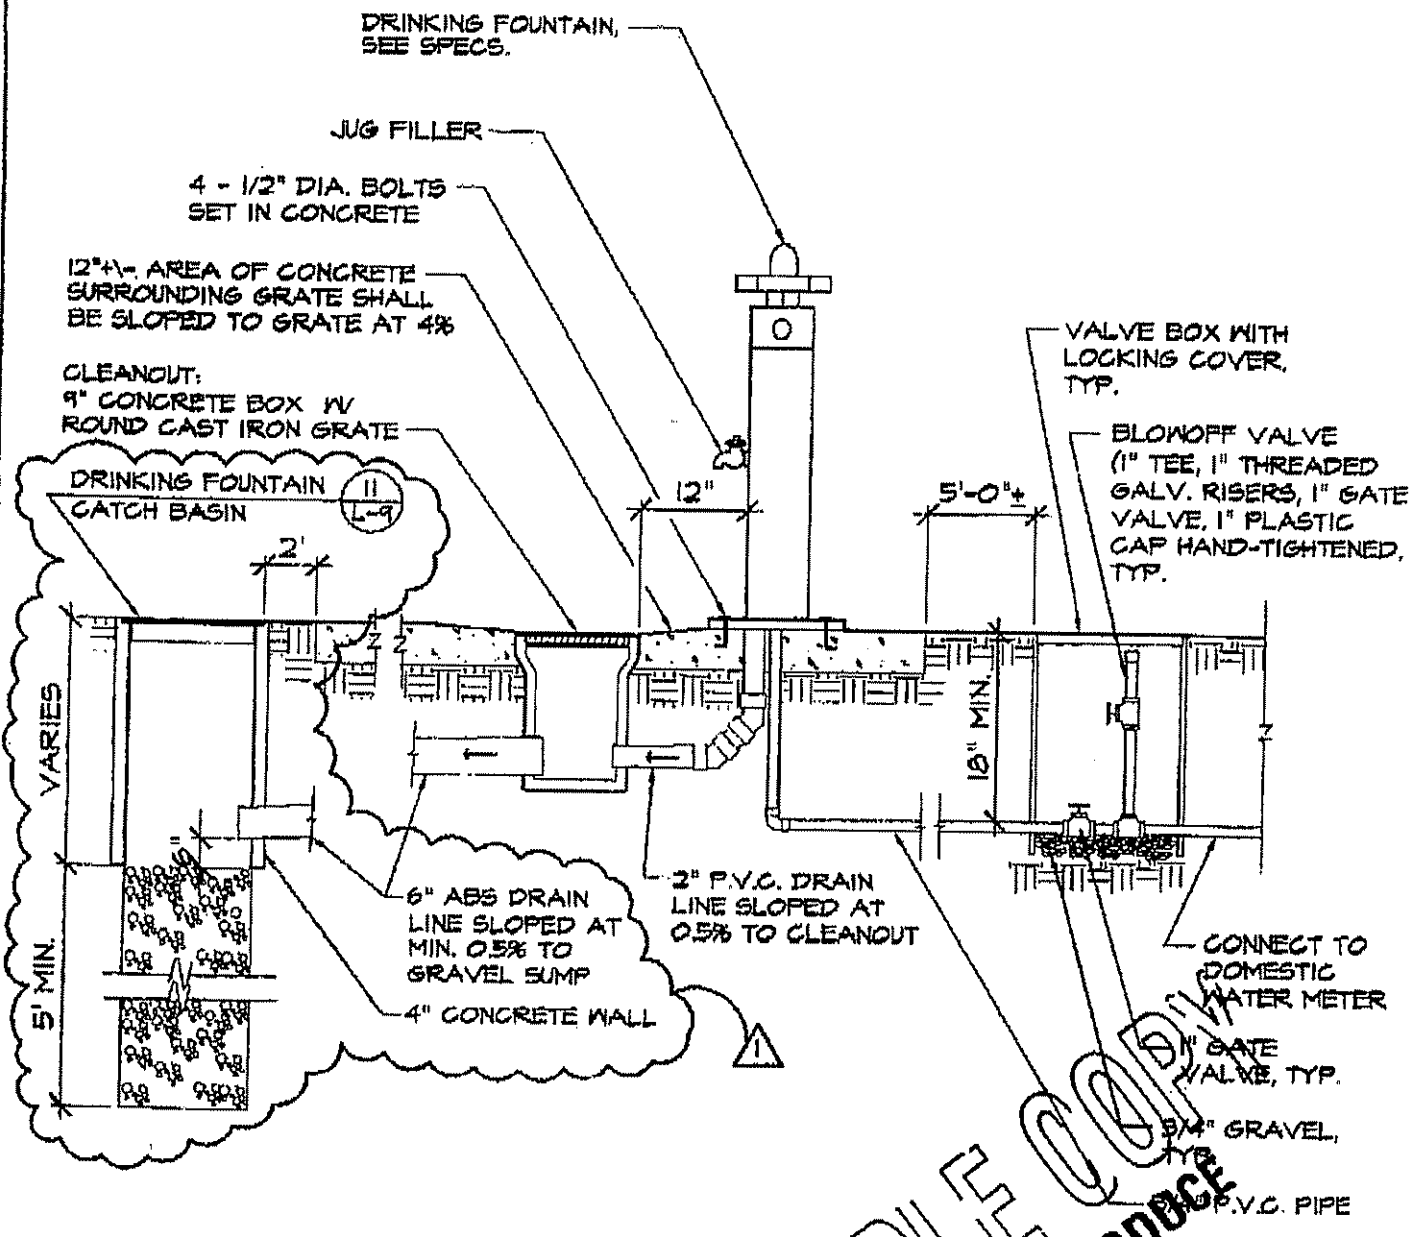

9
L-9

DRINKING FOUNTAIN JUG FILLER

NOT TO SCALE

SAMPLE COPY
DO NOT REPRODUCE

CITY OF SACRAMENTO
DEPARTMENT OF PARKS & RECREATION
LANDSCAPE ARCHITECTURE SECTION

CONSTRUCTION DETAIL, SHEET L-9
ADDENDUM #2
HUMMINGBIRD PARK

DATE: 9-7-75	SCALE: AS SHOWN	DRAWN BY: TWIN	PROJECT NO.: 11556	DRAWING NO.:
-----------------	--------------------	-------------------	-----------------------	--------------