

Phase One Includes:

- Bikeway and
- Option A or Option B, or Other




Existing Bridge



12' Wide Trail with Shoulder



Tree Allee

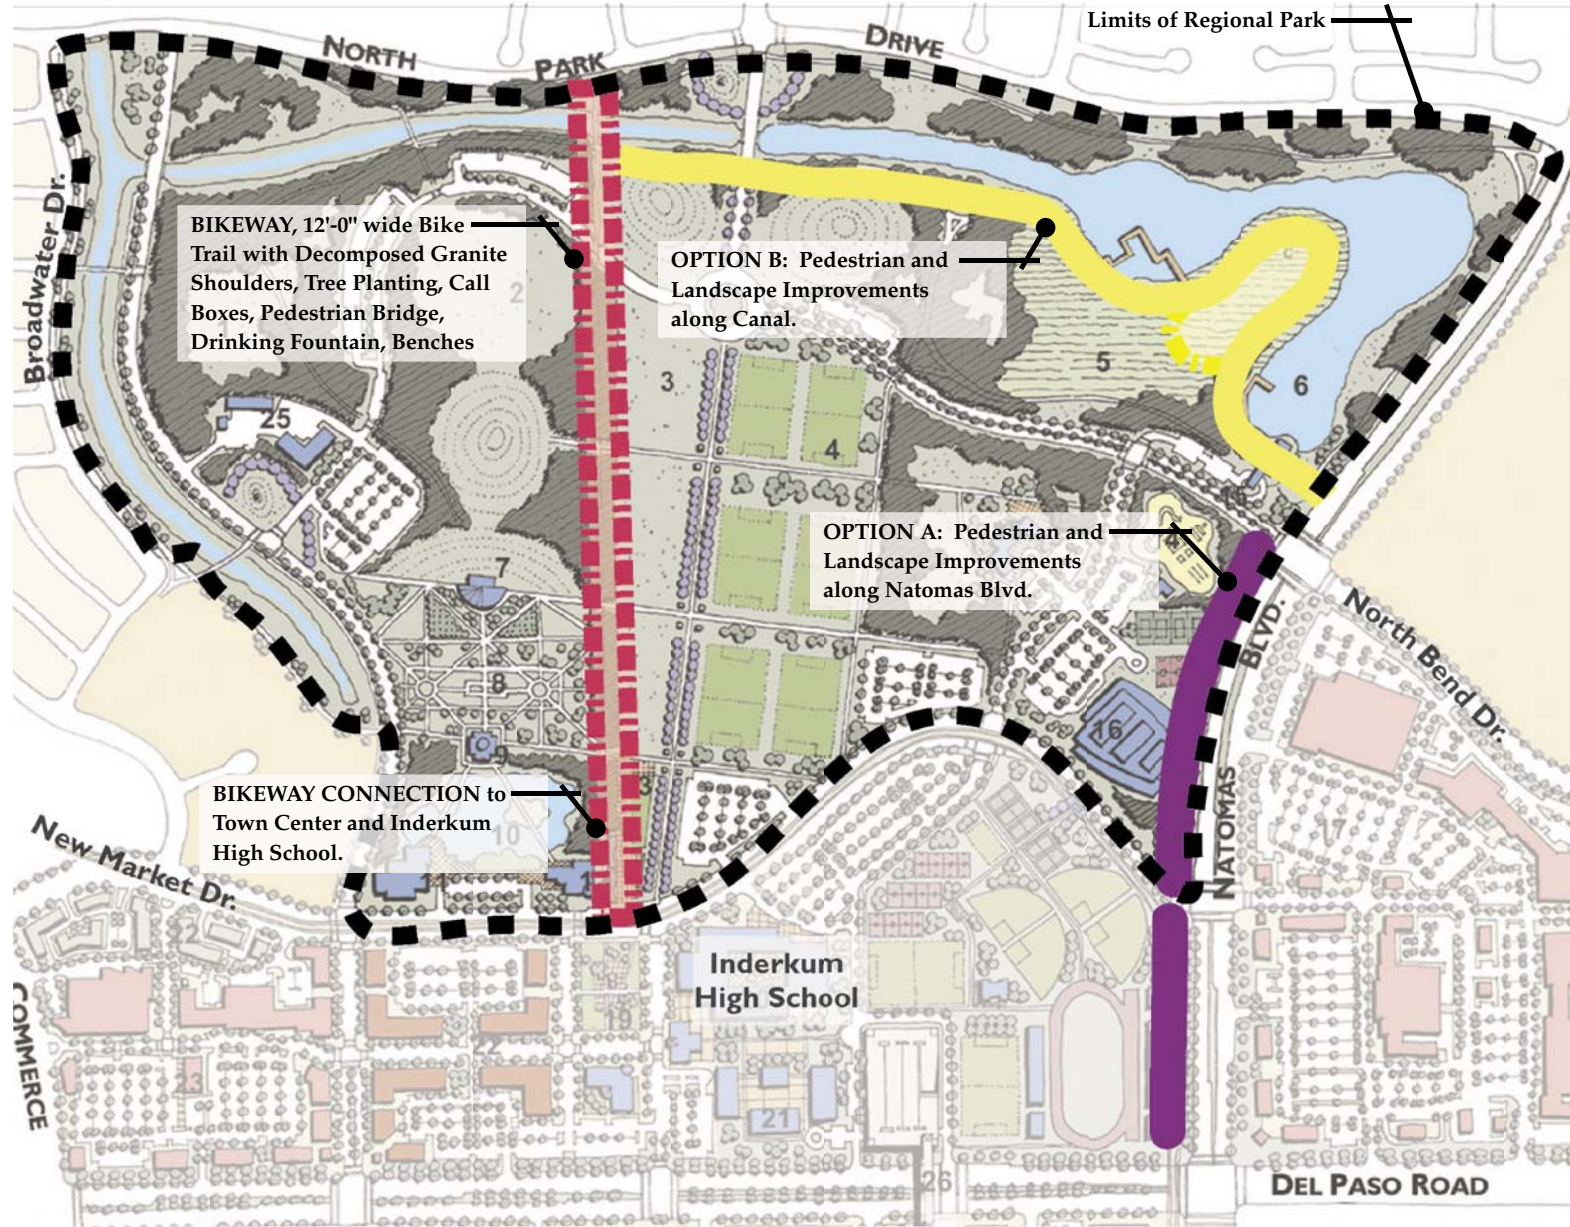

Original masterplan design and graphics by EDAW, Inc.

