


SEASONS AT WINTER
PARK EXISTING
MULTI-FAMILY

LEGEND	
1	Main Entrance
2	Picnic Area
3	Tetherball Courts
4	Basketball
5	Play Area
6	Bark Mulch and Trees
7	Open Space / Multi-Purpose Field
8	Exercise Stations
9	Decomposed Granite Path
10	Shrub Bed with Park Sign

SAN JUAN ROAD

EXISTING
SINGLE
FAMILY
HOMES

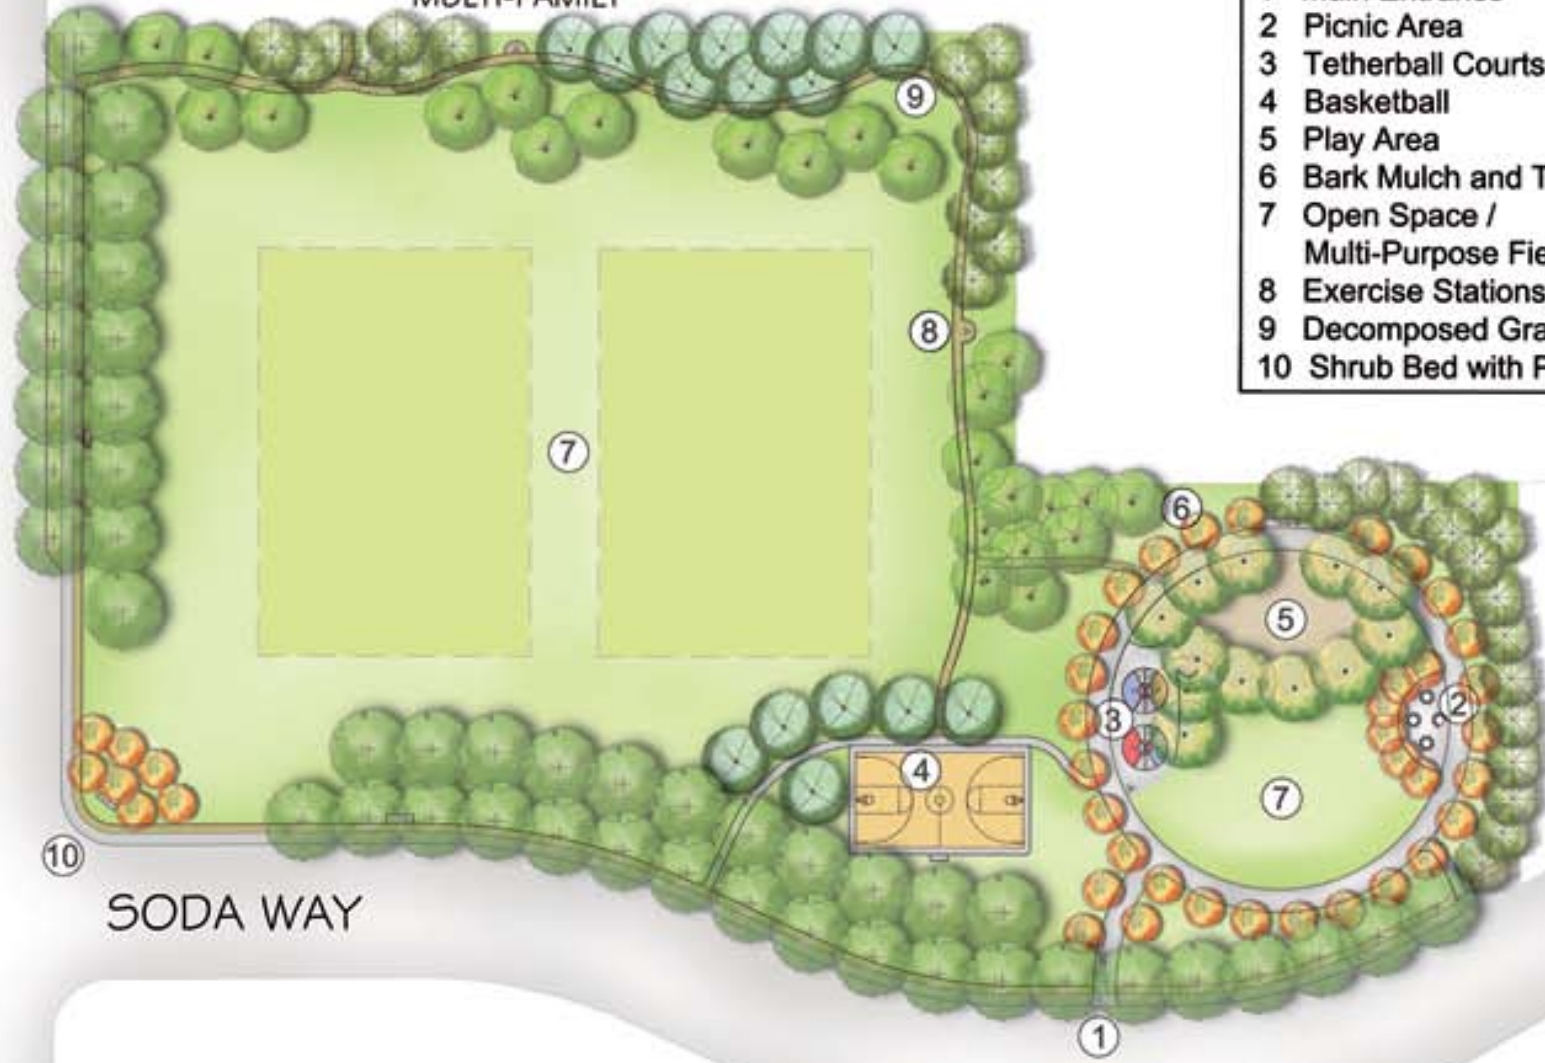

FUTURE SINGLE
FAMILY RESIDENTIAL

MIRAMONTE
DRIVE

SODA WAY

DEL VERDE
SQUARE EXISTING
MULTI-FAMILY

EXISTING
DETENTION
BASIN

FUTURE SINGLE
FAMILY RESIDENTIAL

MASTER PLAN FOR: OAKBROOK PARK

CITY OF SACRAMENTO
DEPARTMENT OF PARKS & RECREATION



NORTH



SCALE: 1" = 30'

PROJECT MANAGER: JEFF NITTKA
DRAWN BY: JEFF NITTKA
DATE: JUNE 13, 2007