


REGENCY PARK ELEMENTARY SITE

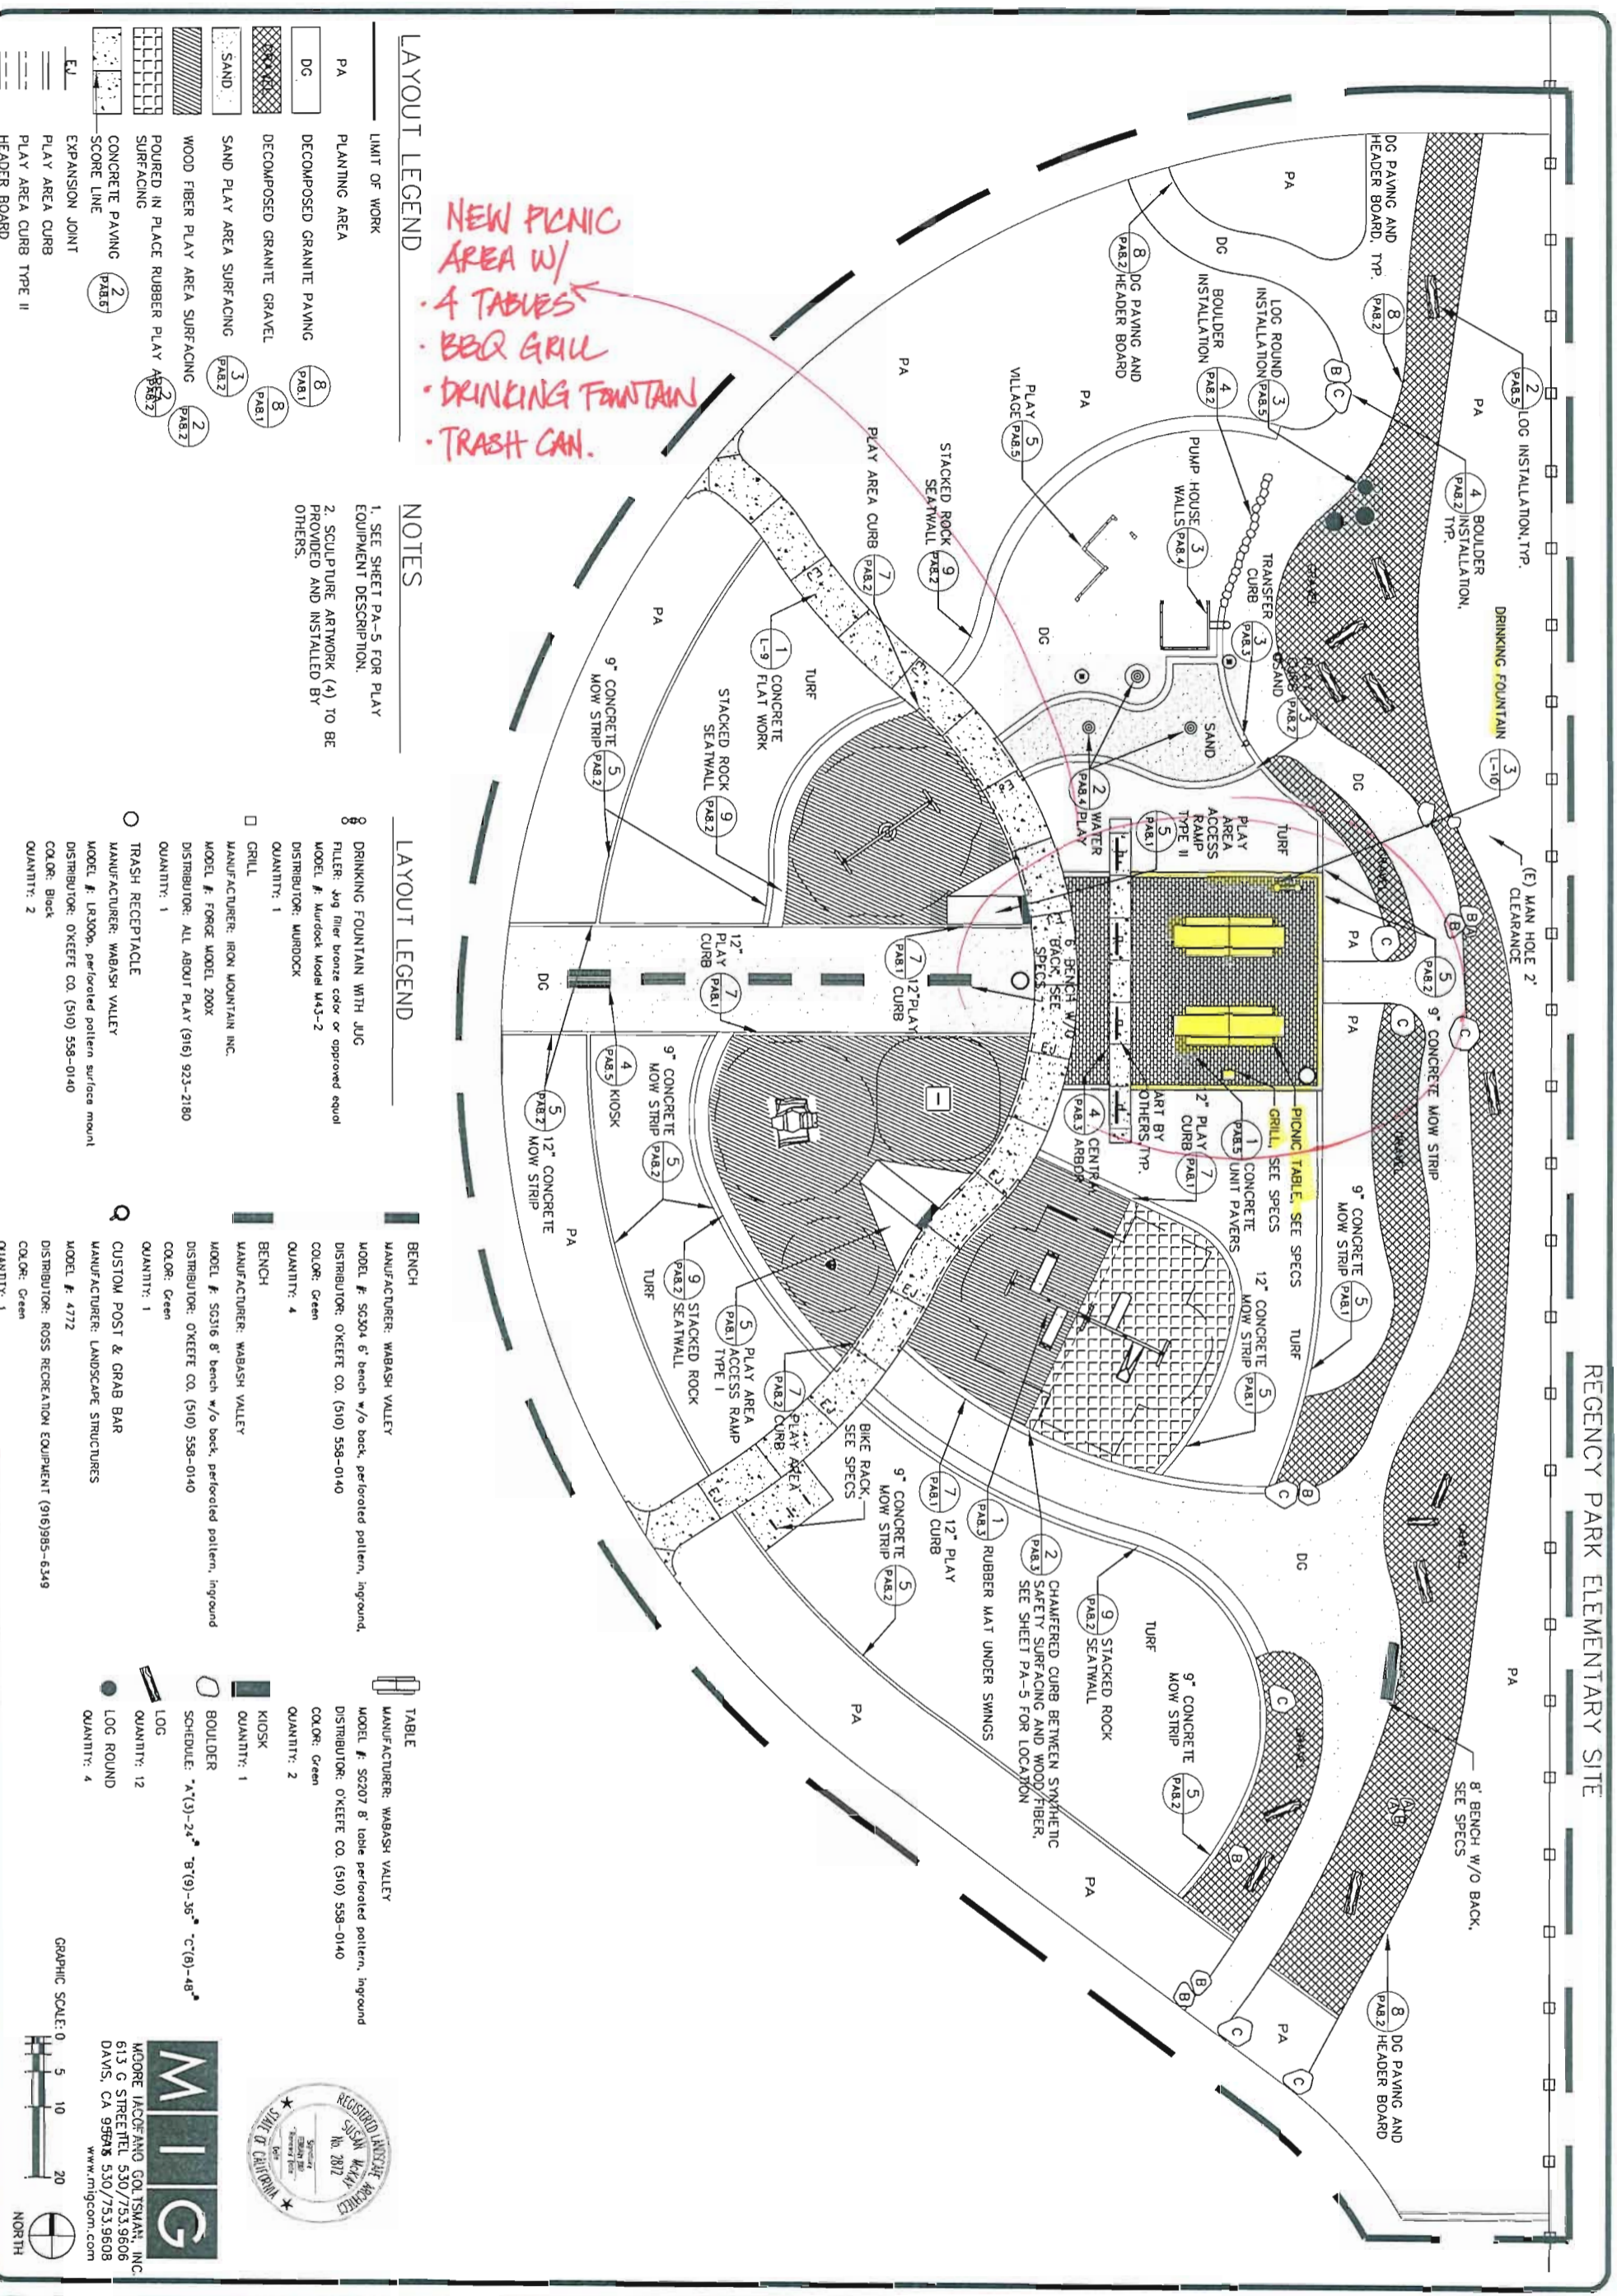

- LAYOUT LEGEND**
- LIMIT OF WORK
- PA PLANTING AREA
- DG DECOMPOSED GRANITE PAVING
- DECOMPOSED GRANITE GRAVEL
- SAND PLAY AREA SURFACING
- WOOD FIBER PLAY AREA SURFACING
- POURED IN PLACE RUBBER PLAY SURFACING
- CONCRETE PAVING
- SCORE LINE
- EXPANSION JOINT
- PLAY AREA CURB
- PLAY AREA CURB TYPE II
- HEADER BOARD
- NOTES**
1. SEE SHEET PA-5 FOR PLAY EQUIPMENT DESCRIPTION.
2. SCULPTURE ARTWORK (A) TO BE PROVIDED AND INSTALLED BY OTHERS.
- LAYOUT LEGEND**
- DRINKING FOUNTAIN WITH JUG
- TRASH RECEPTACLE
- BENCH
- TABLE
- NEW PICNIC AREA W/**
- 4 TABLES
  - BBQ GRILL
  - DRINKING FOUNTAIN
  - TRASH CAN.

MOORE JACOBO AND GOLTSMAN, INC.  
613 G STREET  
DAVIS, CA 95618  
530/753.9608  
www.mjg.com

REGISTERED LANDSCAPE ARCHITECT  
SUSAN KAKI  
No. 2817  
DATE: 5/30/06

REGENCY PARK  
PLAY AREA  
REFERENCE LAYOUT PLAN

CITY OF SACRAMENTO  
PARKS AND RECREATION DEPARTMENT  
PARK, PLANNING, DESIGN, & DEVELOPMENT  
LANDSCAPE ARCHITECTURE SECTION  
915 I STREET, FIFTH FLOOR, SACRAMENTO, CA 95814