



Witter Ranch School

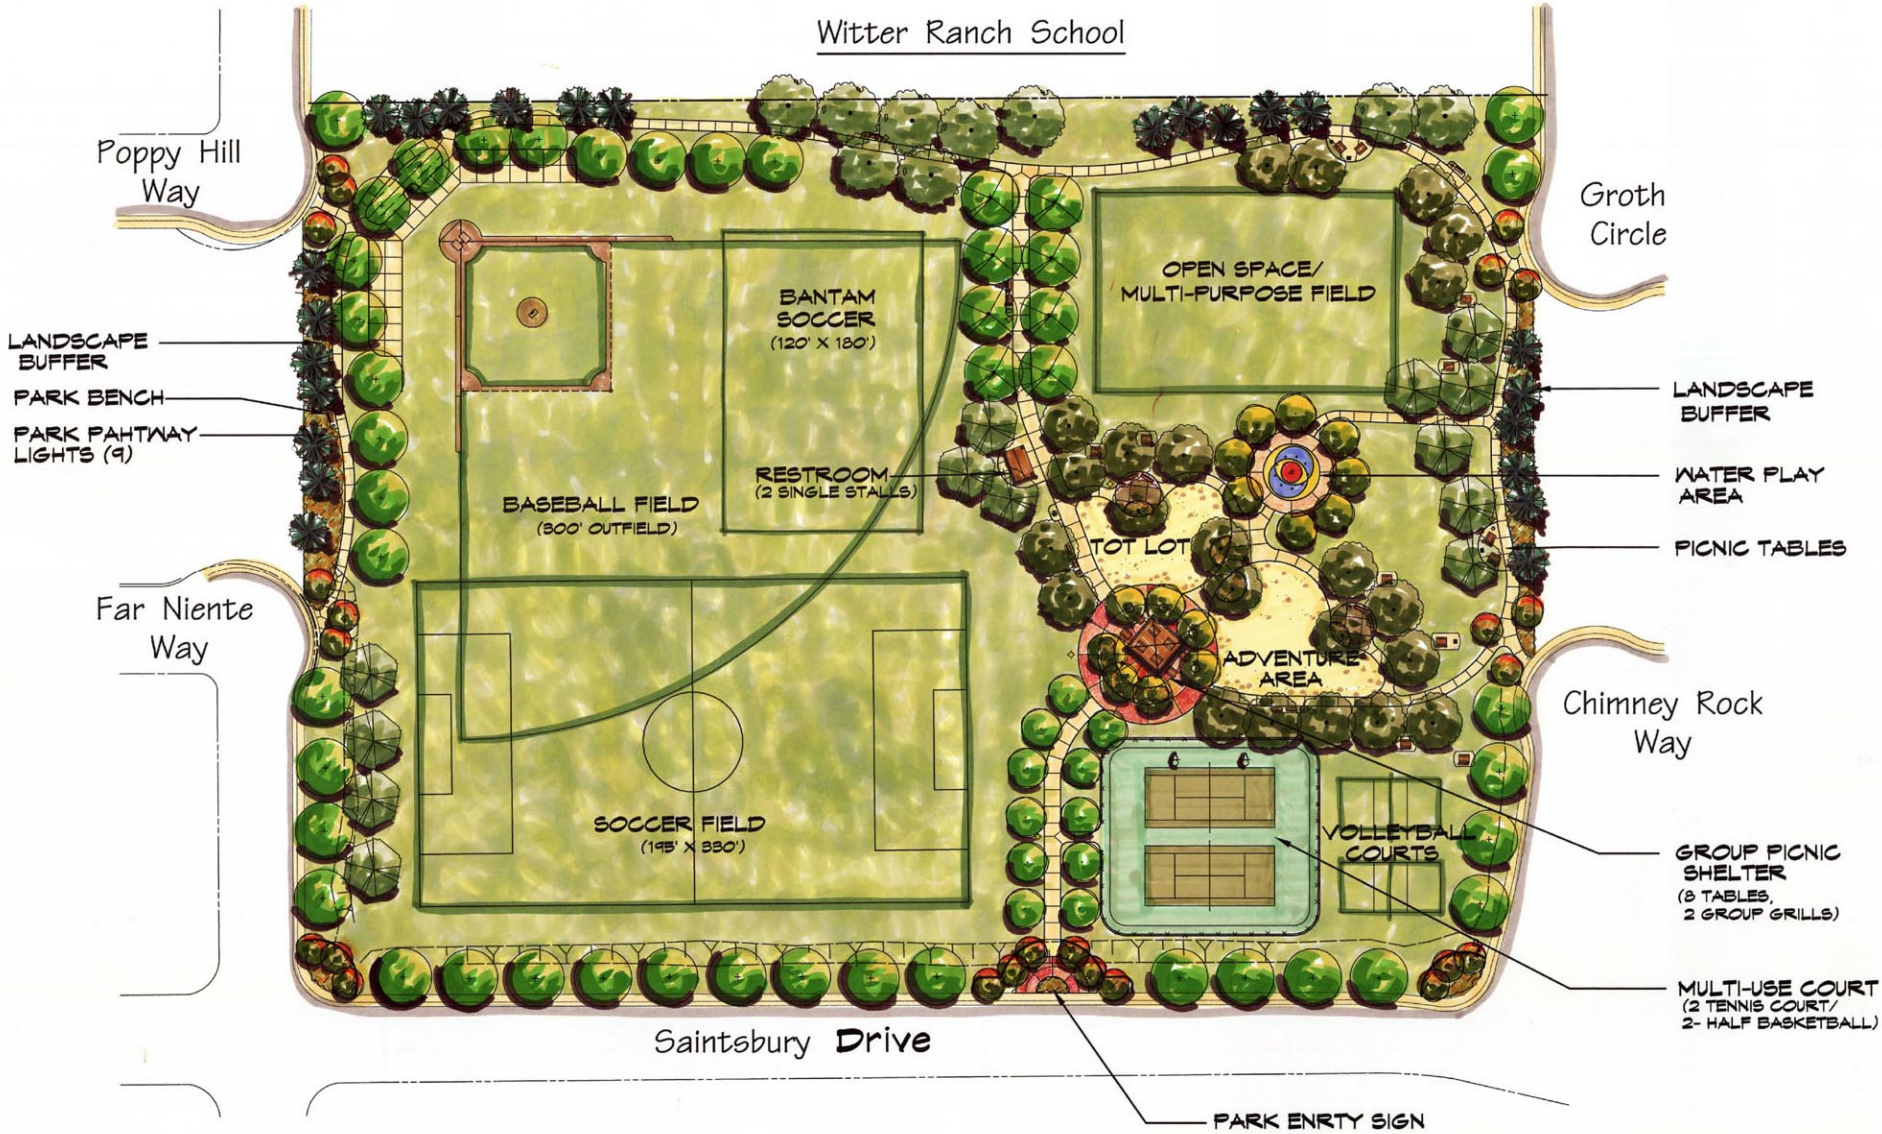

MASTER PLAN FOR:  
**WITTER RANCH PARK-3A (9 AC)**  
 CITY OF SACRAMENTO, CALIFORNIA

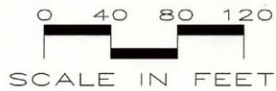

LANDSCAPE ARCHITECT:  
 D. DAY  
 DRAWN BY:  
 D. DAY  
 DATE:  
 AUGUST 30, 2001