



# COMMUNITY ROSE GARDEN

## SOUTH NATOMAS

### MASTER PLAN

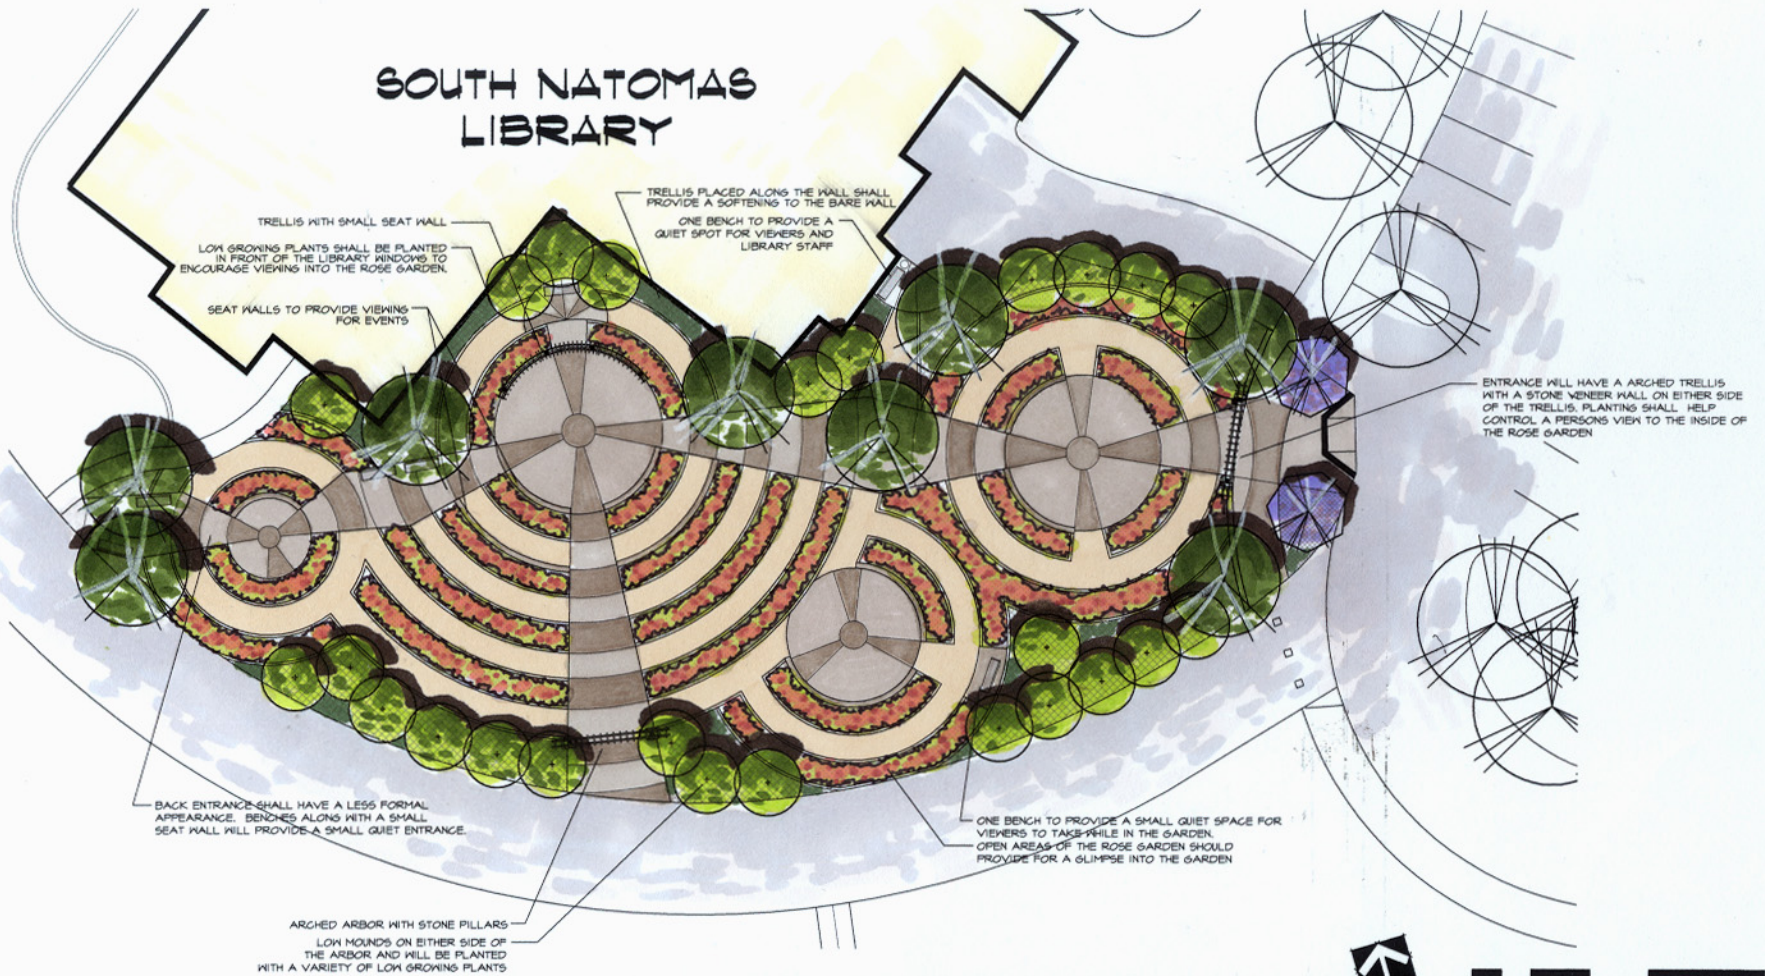

NORTH

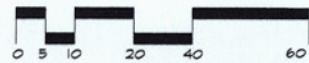

CITY OF SACRAMENTO  
DEPARTMENT OF PARKS AND RECREATION  
APRIL 2004

PROJECT MANAGER: DENNIS DAY  
DRAWN BY: MICHAEL ROSALES