

DIST	COUNTY	ROUTE	KP (PM) TOTAL PROJECT	SHEET No	TOTAL SHEETS
03	SAC/YOL	0275	20.94 (13.01)		

REGISTERED CIVIL ENGINEER





PLANS APPROVAL DATE

The State of California or its officers or agents shall not be responsible for the accuracy or completeness of electronic copies of this plan sheet.

City of Sacramento Department of Transportation  
927 10th Street, Suite 300  
Sacramento, CA 95814

Parsons Brinckerhoff Quade & Douglas, Inc.  
3840 Rosin Court, Suite 200  
Sacramento, CA 95834

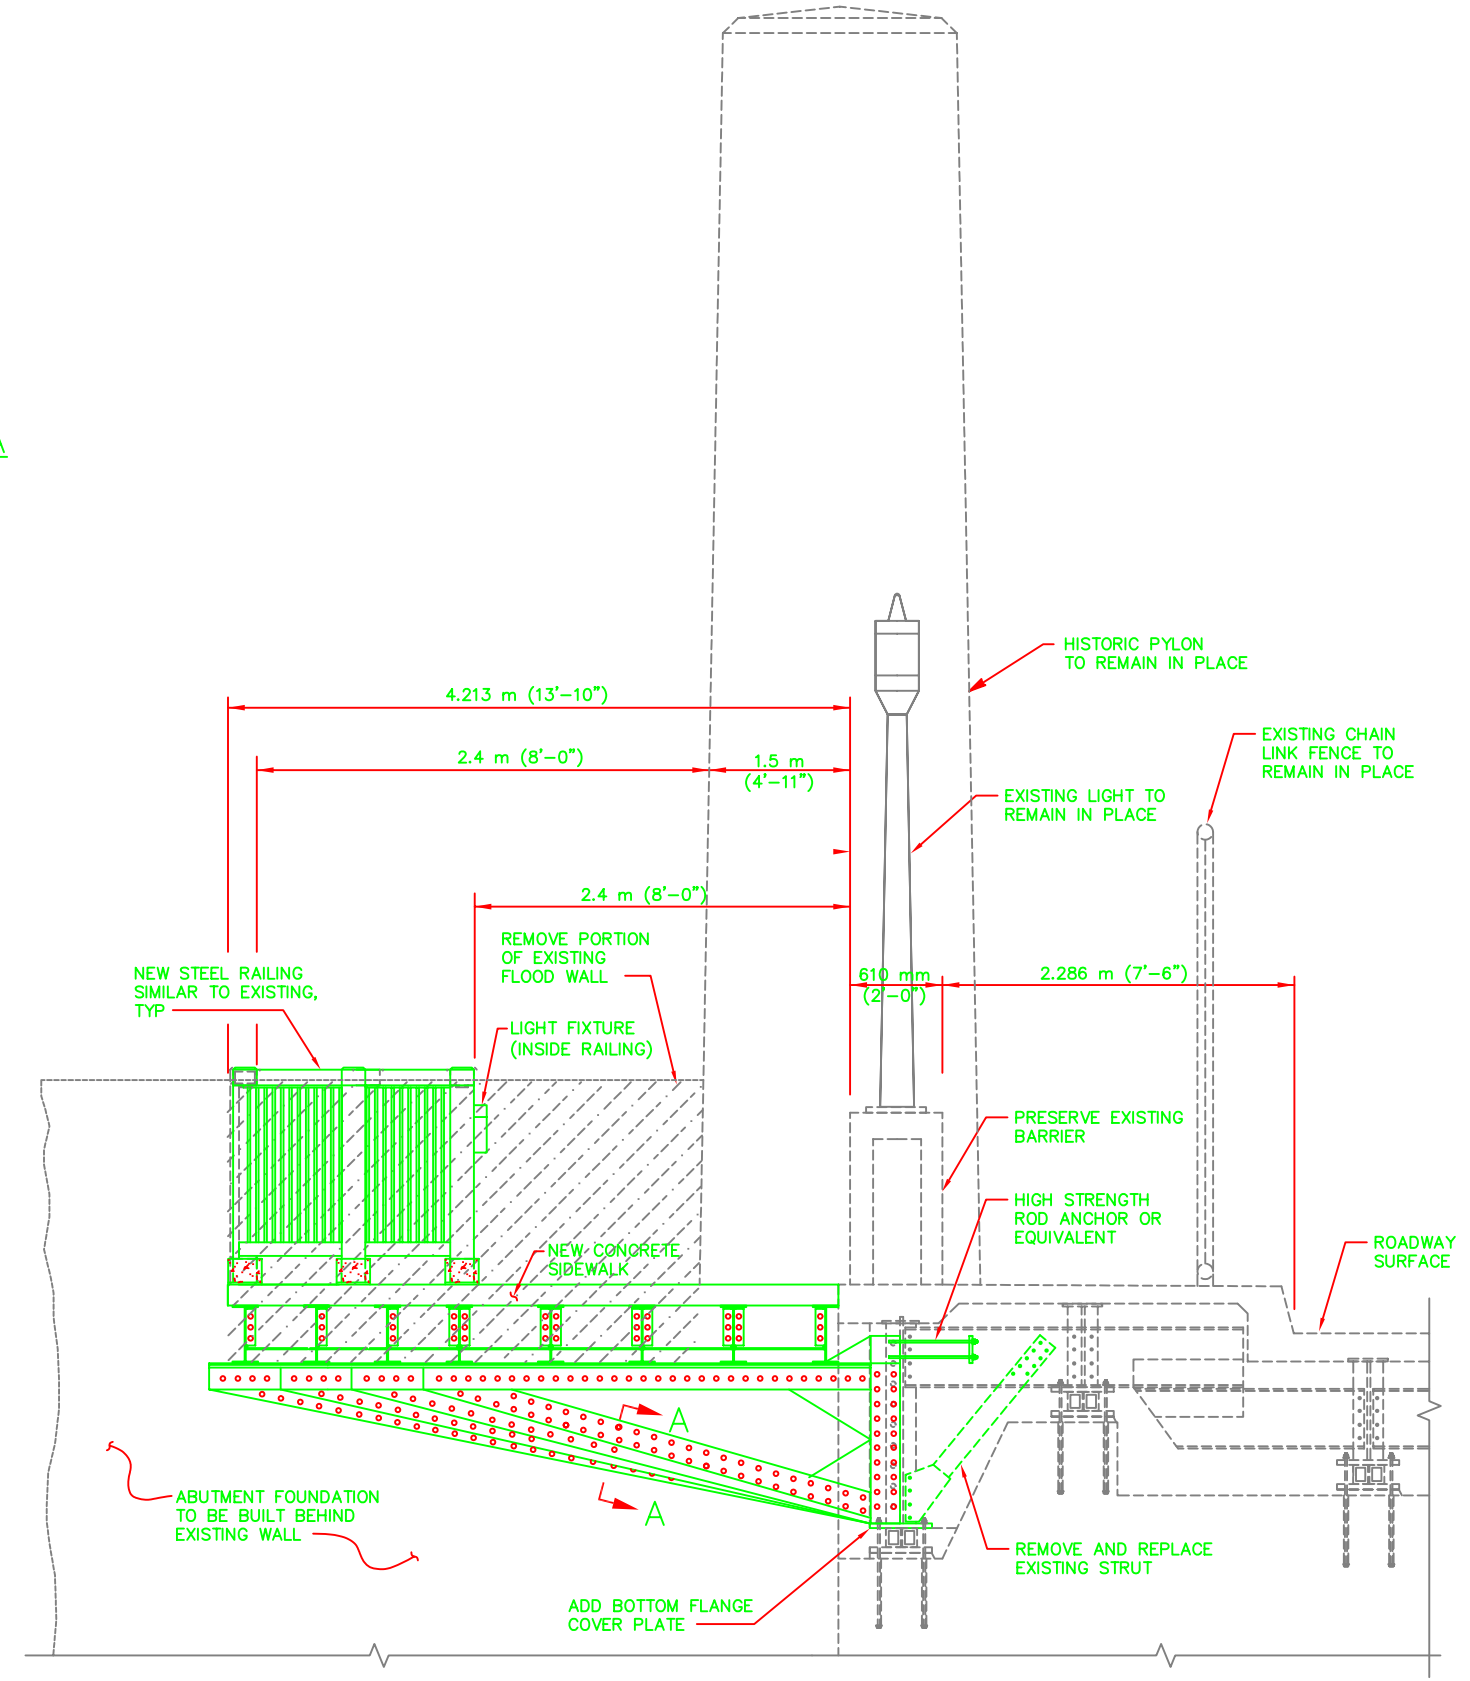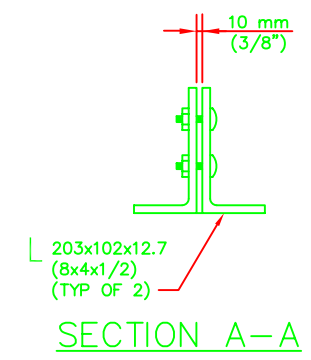

**WIDENING OF WESTERN APPROACH SPANS (WEST)**  
PRESERVE EXISTING SIDEWALK, ADD SIDEWALK EXTENSION, AND ADD NEW SUPPORT

Scale (Approx.) 1:50  
(1/4" = 1'-0")

DUAL UNITS IN MILLIMETER (INCHES) UNLESS OTHERWISE SHOWN.  
APPROXIMATE METRIC EQUIVALENT DIMENSIONS ARE SHOWN.

DESIGN OVERSIGHT  
SIGN OFF DATE  
DESIGN DETAIL SHEET (METRIC) (REV. 3/1/98)

DESIGN	BY A Wahidi	CHECKED R Cermak
DETAILS	BY K King	CHECKED
QUANTITIES	BY	CHECKED


PREPARED FOR THE  
STATE OF CALIFORNIA  
DEPARTMENT OF TRANSPORTATION

Farid Nobari  
PROJECT ENGINEER

BRIDGE NO.	22-0021
KP (PM)	20.94 (13.01)

TOWER BRIDGE PEDESTRIAN/BICYCLE IMPROVEMENTS PROJECT

FIGURE 6

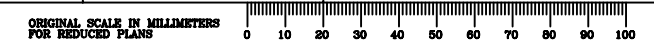

CU 03  
EA OC9700  
FILE => \$REQUEST

DISREGARD PRINTS BEARING  
EARLIER REVISION DATES

REVISION DATES (PRELIMINARY STAGE ONLY)		SHEET	OF
06/28/04	02/04/05		

Project report figures-final2-3-4-05\westapproach\_inopop\_metric.dwg

DATE PLOTTED => \$DATE TIME PLOTTED => \$TIME USERNAME => \$USER