


City of Sacramento, 12th-13th Street Water Transmission Main Project Anticipated Construction Schedule (Revised 4-19-2010)

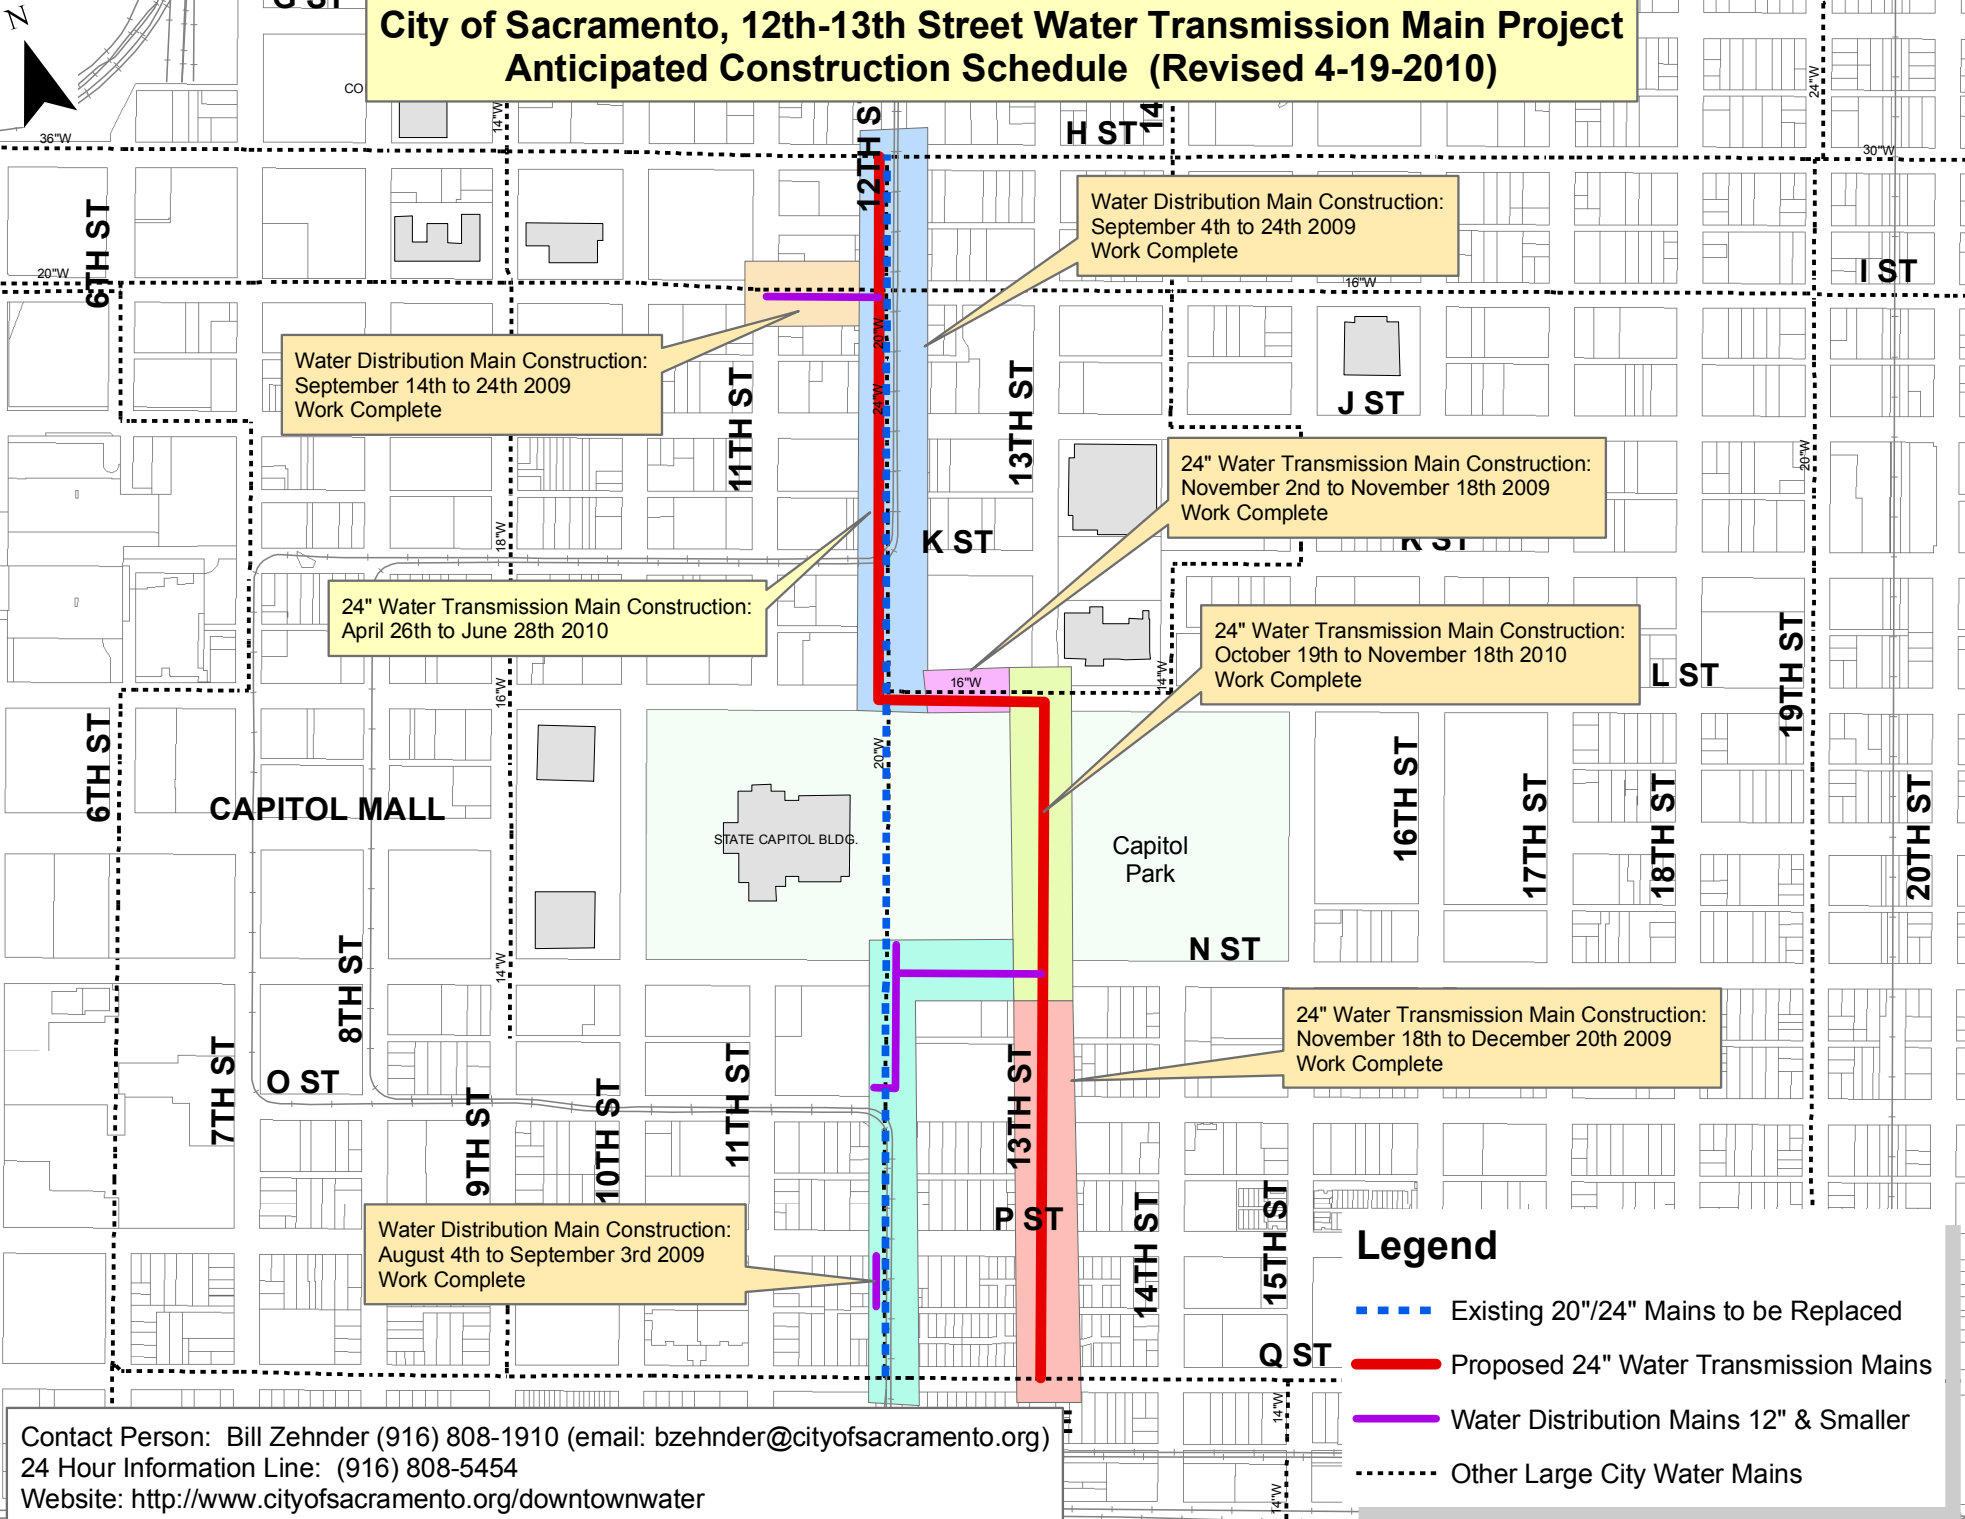

Legend

- - - - Existing 20"/24" Mains to be Replaced
- Proposed 24" Water Transmission Mains
- Water Distribution Mains 12" & Smaller
- - - - Other Large City Water Mains

Contact Person: Bill Zehnder (916) 808-1910 (email: bzehnder@cityofsacramento.org)
 24 Hour Information Line: (916) 808-5454
 Website: <http://www.cityofsacramento.org/downtownwater>