


- NOTES:**
1. LIFT SPAN SIDEWALKS TO BE COATED WITH RESIN SURFACE.
  2. ANY PAINT TOUCH-UPS TO MATCH EXISTING SCHEME.
  3. LIGHTING TO BE RELOCATED (EXCEPT ON WEST APPROACH) AND UPGRADED AS NECESSARY TO MEET CURRENT ILLUMINATION STANDARDS.
  4. BRIDGE MODIFICATION FOR SIDEWALK SUPPORT.

**ELEVATION**

Scale (Approx) 1:1000  
(1" = 80')

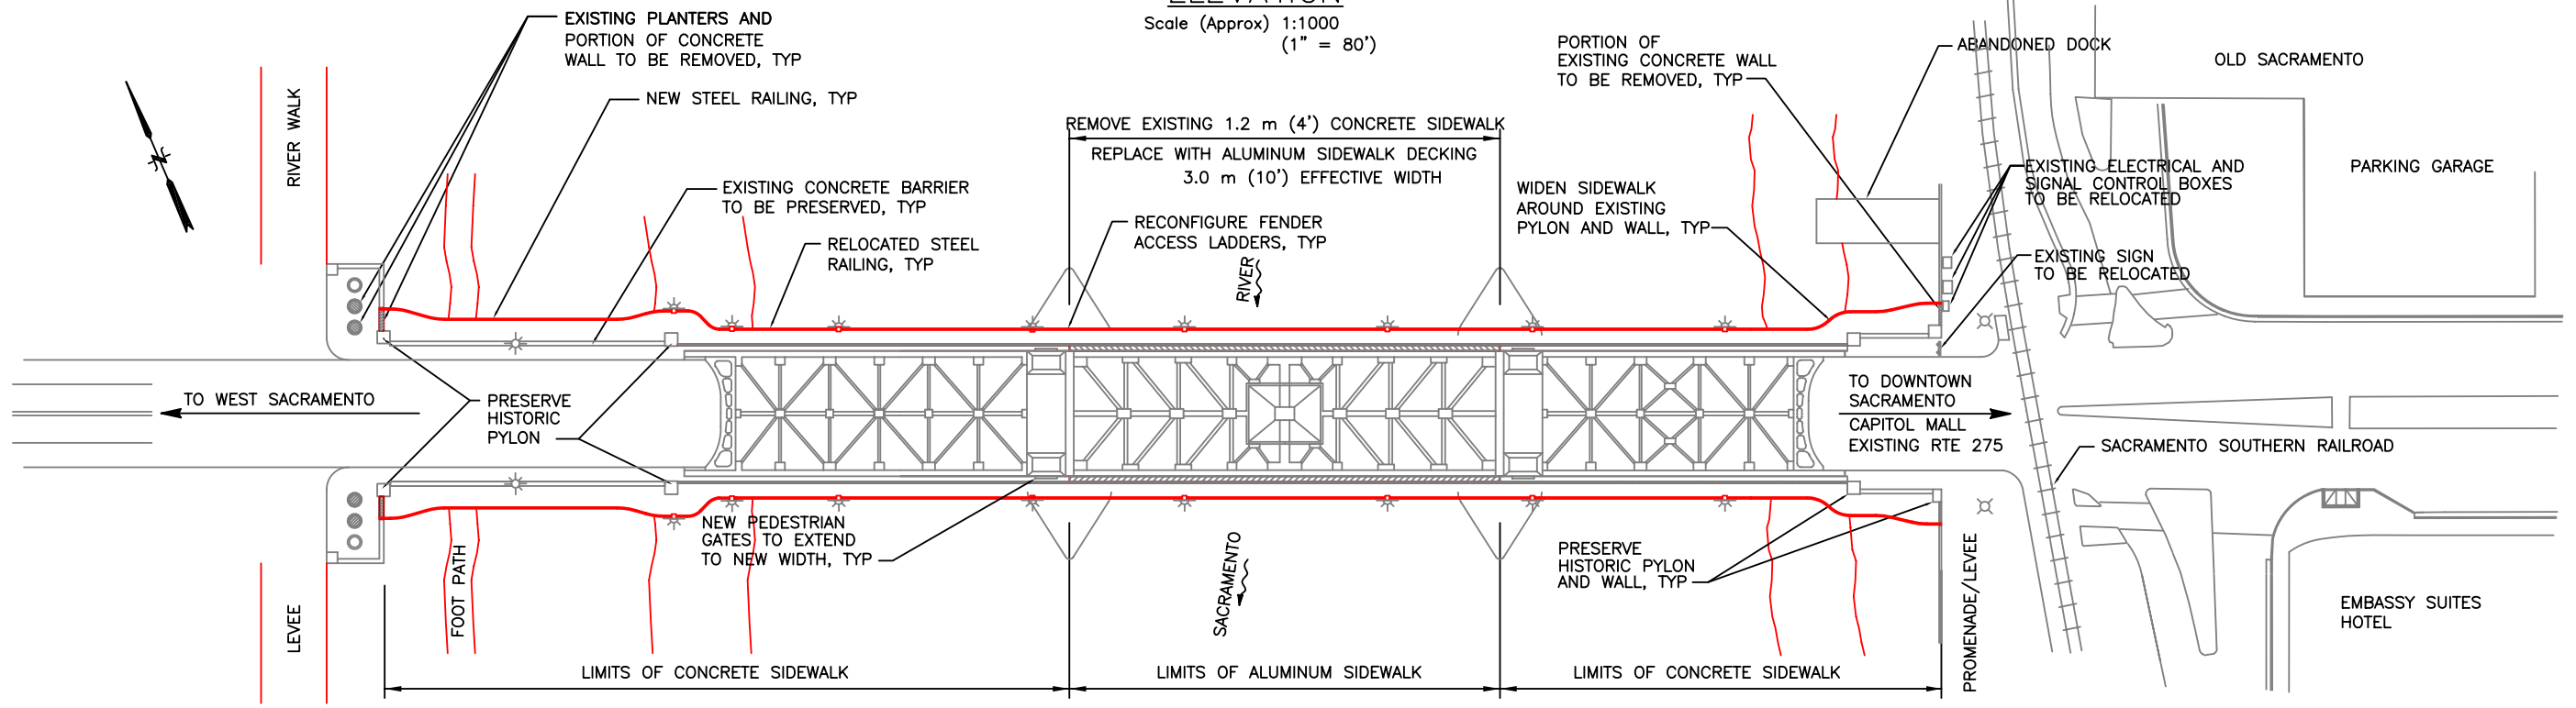

**PLAN**

Scale (Approx) 1:1000  
(1" = 80')

**CITY OF SACRAMENTO**  
DEPARTMENT OF TRANSPORTATION

**PB**  
3840 ROSIN COURT, SUITE 200  
SACRAMENTO, CALIFORNIA 95834  
PHONE NO. (916) 567-2500  
**PARSONS BRINCKERHOFF**

**Figure I**  
**Project Overview,**  
**Proposed Project—No Gap**

FIG\_1\_nogap\_1103.DWG  
00495.00-001 EAVEIR (6-10-04)