


- NOTES:
1. LIFT SPAN SIDEWALKS TO BE COATED WITH RESIN SURFACE.
 2. ANY PAINT TOUCH-UPS TO MATCH EXISTING SCHEME.
 3. LIGHTING TO BE RELOCATED (EXCEPT ON WEST APPROACH) AND UPGRADED AS NECESSARY TO MEET CURRENT ILLUMINATION STANDARDS.
 4. BRIDGE MODIFICATION FOR SIDEWALK SUPPORT.

ELEVATION

Scale (Approx.) 1:1000
(1" = 80')

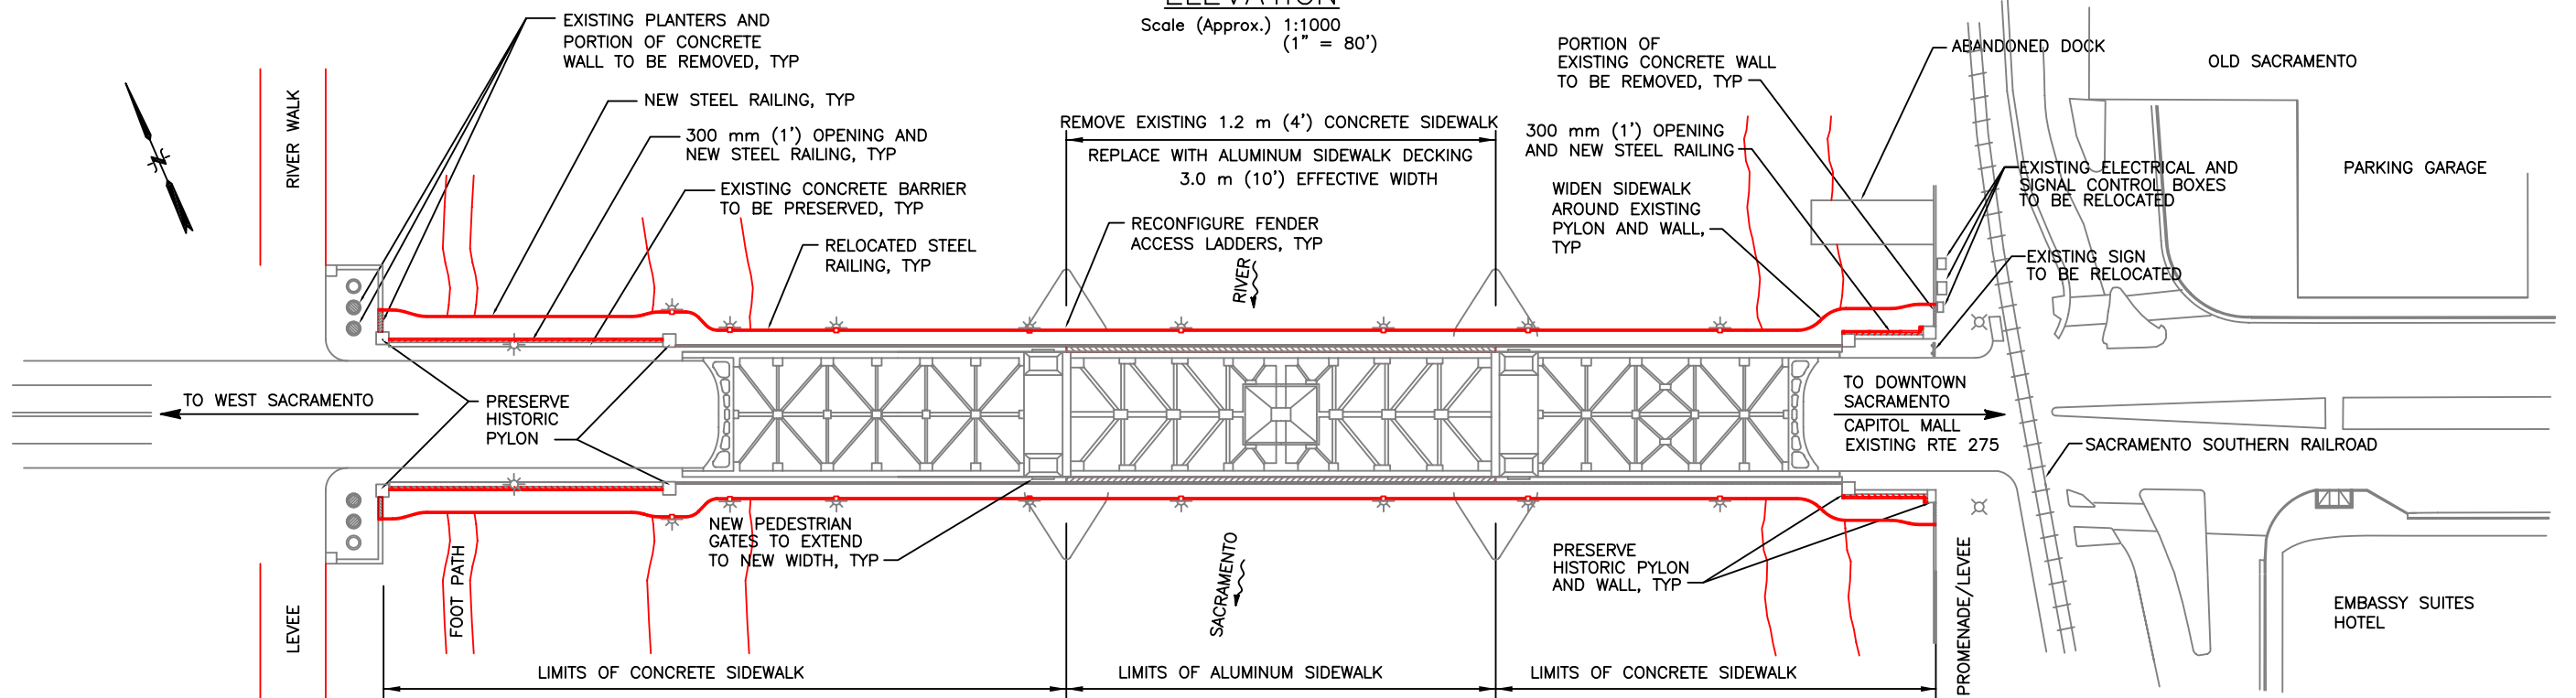

DESIGN VARIATION #1

PLAN

Scale (Approx.) 1:1000
(1" = 80')

FIG. 1_1103.DWG
00495.00-001 EAVEIR (6-10-04)

CITY OF SACRAMENTO
DEPARTMENT OF TRANSPORTATION



3840 ROSIN COURT, SUITE 200
SACRAMENTO, CALIFORNIA 95834
PHONE NO. (916) 567-2500
PARSONS BRINCKERHOFF

Figure 1a
Project Overview,
Design Variation No. 1—1-Foot Gap