




SECTION A-A

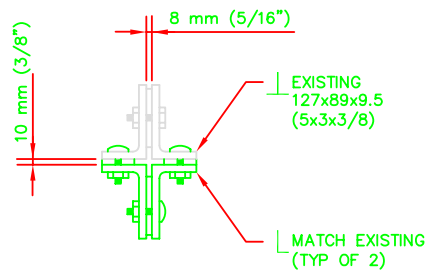

SECTION B-B

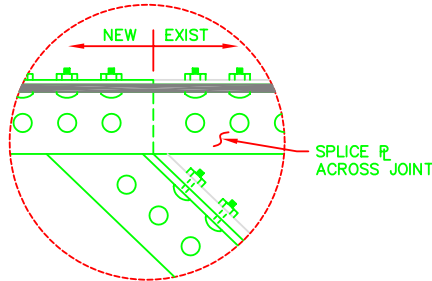

DETAIL 1

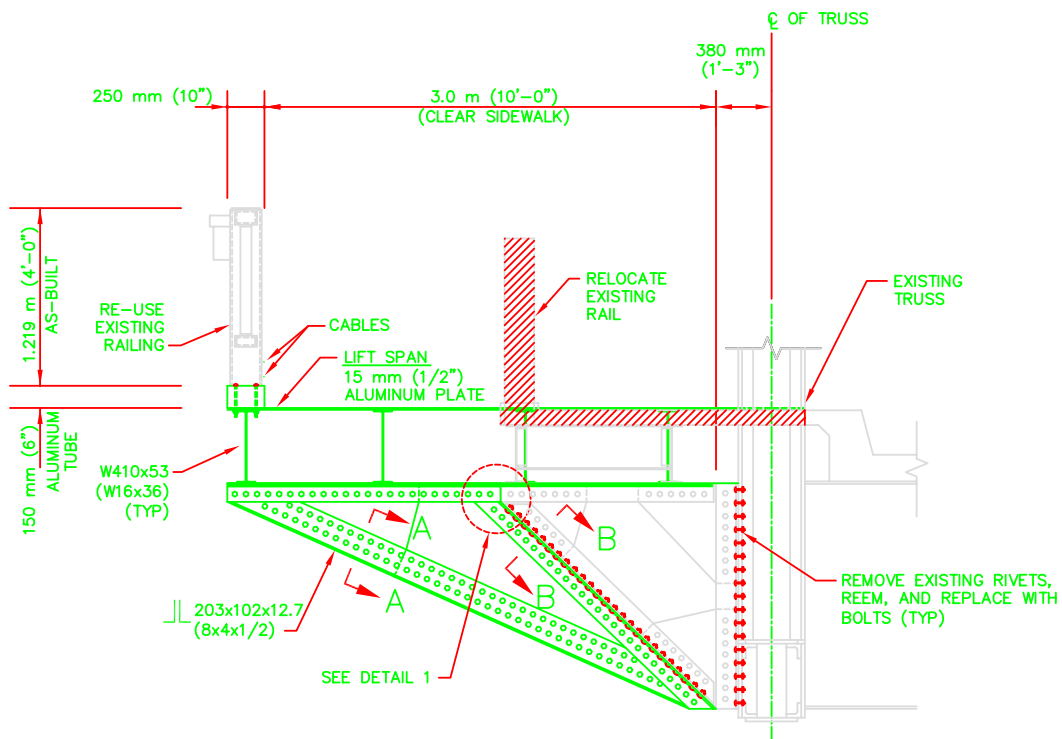

WIDENING OF LIFT SPAN

REMOVE EXISTING SIDEWALK AND REPLACE WITH ALUMINUM;
PRESERVE EXISTING SUPPORT AND ADD ADDITIONAL SUPPORT

Scale (Approx.) 1:50 (1/4" = 1'-0")

00495.00-001 EAVEIR (6-10-04)
liftspan_widen1103.DWG

CITY OF SACRAMENTO
DEPARTMENT OF TRANSPORTATION



3840 ROSIN COURT, SUITE 200
SACRAMENTO, CALIFORNIA 95834
PHONE NCL (916) 567-2500
PARSONS BRINCKERHOFF

Figure 2
Details of Sidewalk Widening
of Lift Span

DRAWN BY: TKB
DATE: 12/4/01

DESIGNED BY: SAW
DATE: 12/4/01

CHECKED BY: _____
DATE: _____