



SECTION A-A

SECTION B-B

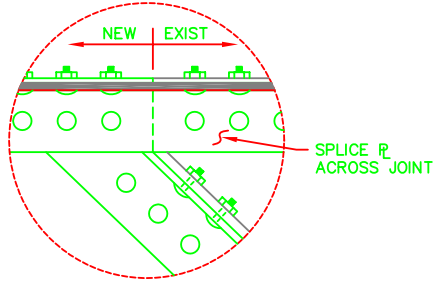

DETAIL 1

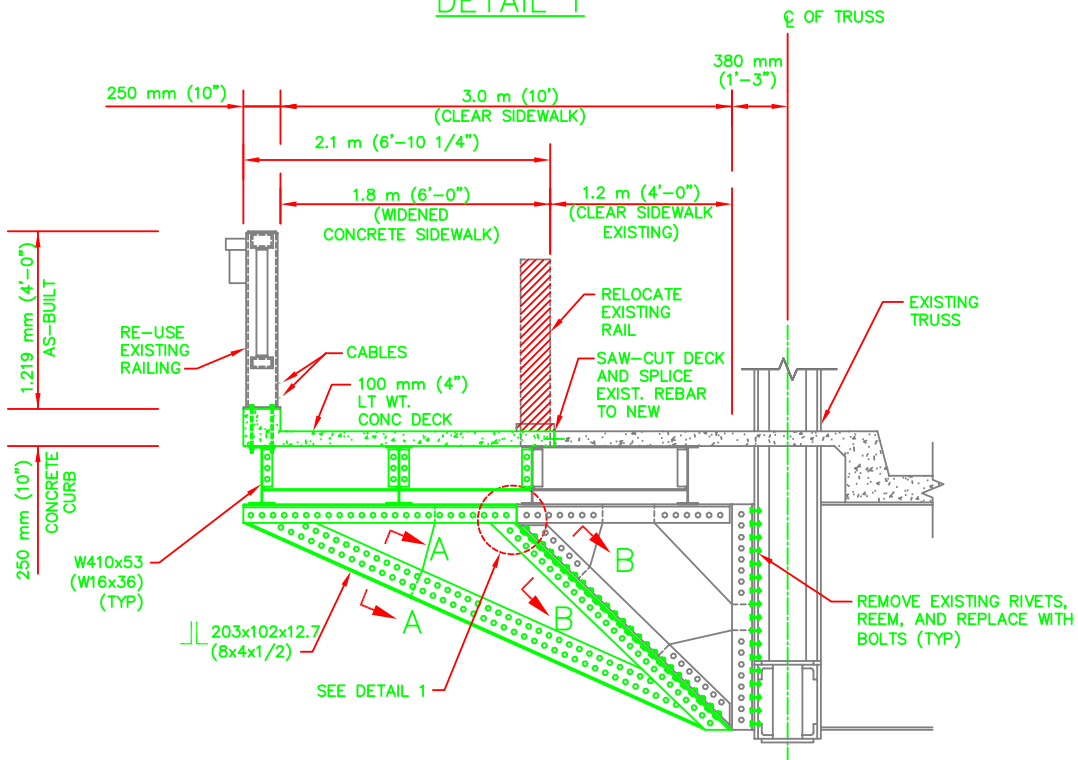

WIDENING OF FIXED TRUSS SPAN

PRESERVE EXISTING SIDEWALK AND SUPPORT;  
ADD SIDEWALK EXTENSION AND ADD SUPPORT

SCALE (Approx.) 1:50  
(1/4" = 1'-0")

wideningssections\_0103.DWG 00495.00-001 EAVEIR (6-10-04)

CITY OF SACRAMENTO  
DEPARTMENT OF TRANSPORTATION



3840 ROSIN COURT, SUITE 200  
SACRAMENTO, CALIFORNIA 95834  
PHONE NCL (916) 567-2500  
PARSONS BRINCKERHOFF

DRAWN BY:      KPK  
DATE 02/14/02

DESIGNED BY:      TRC  
DATE 02/14/02

CHECKED BY:       
DATE     

Figure 3  
Details of Sidewalk Widening  
of Fixed Truss Span