



PLAN
Scale (Approx) 1:400
(1" = 30')

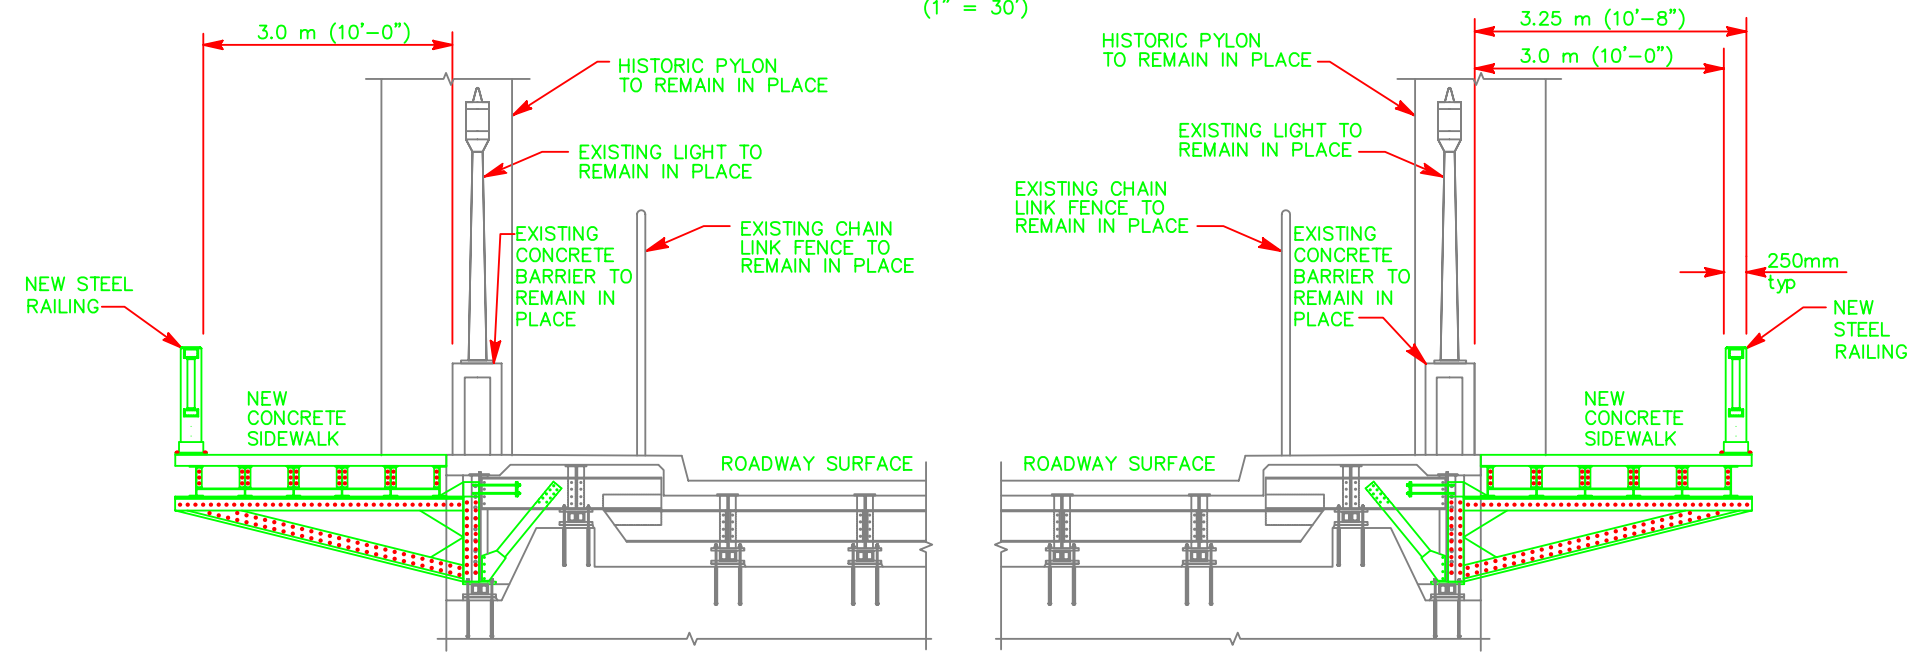

SECTION A-A WESTERN APPROACH SPANS
NTS



SOUTHWEST APPROACH FACING EAST

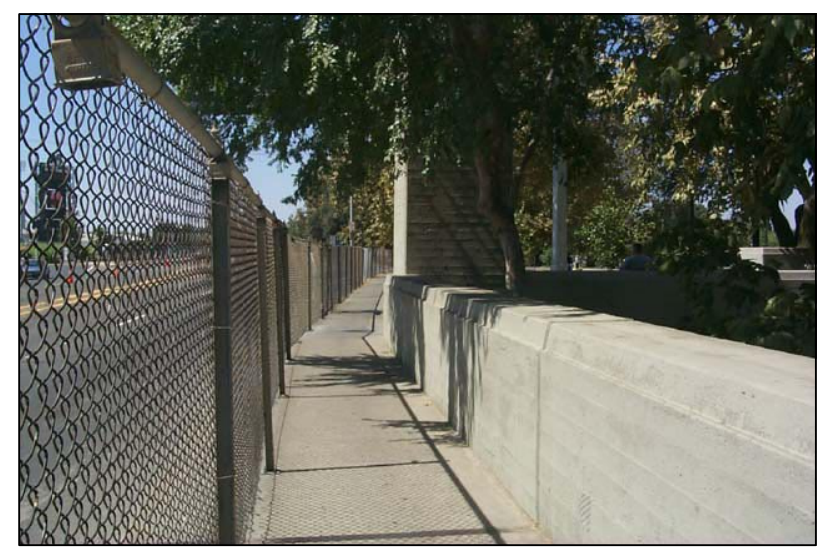

NORTHWEST SIDEWALK FACING WEST

westend_nogap_1103.DWG
00495.00.001 EAVEIR (6-10-04)

CITY OF SACRAMENTO
DEPARTMENT OF TRANSPORTATION

PB
3840 ROSIN COURT, SUITE 200
SACRAMENTO, CALIFORNIA 95834
PHONE NO. (916) 567-2500
PARSONS BRINCKERHOFF

Figure 5
Details of Sidewalk Widening of Western Approach Span, Proposed Project—No Gap