


DESIGN VARIATION #1
PLAN


Scale (Approx.) 1:400
(1" = 30')



DESIGN VARIATION #1
SECTION A-A WESTERN APPROACH SPANS
NTS

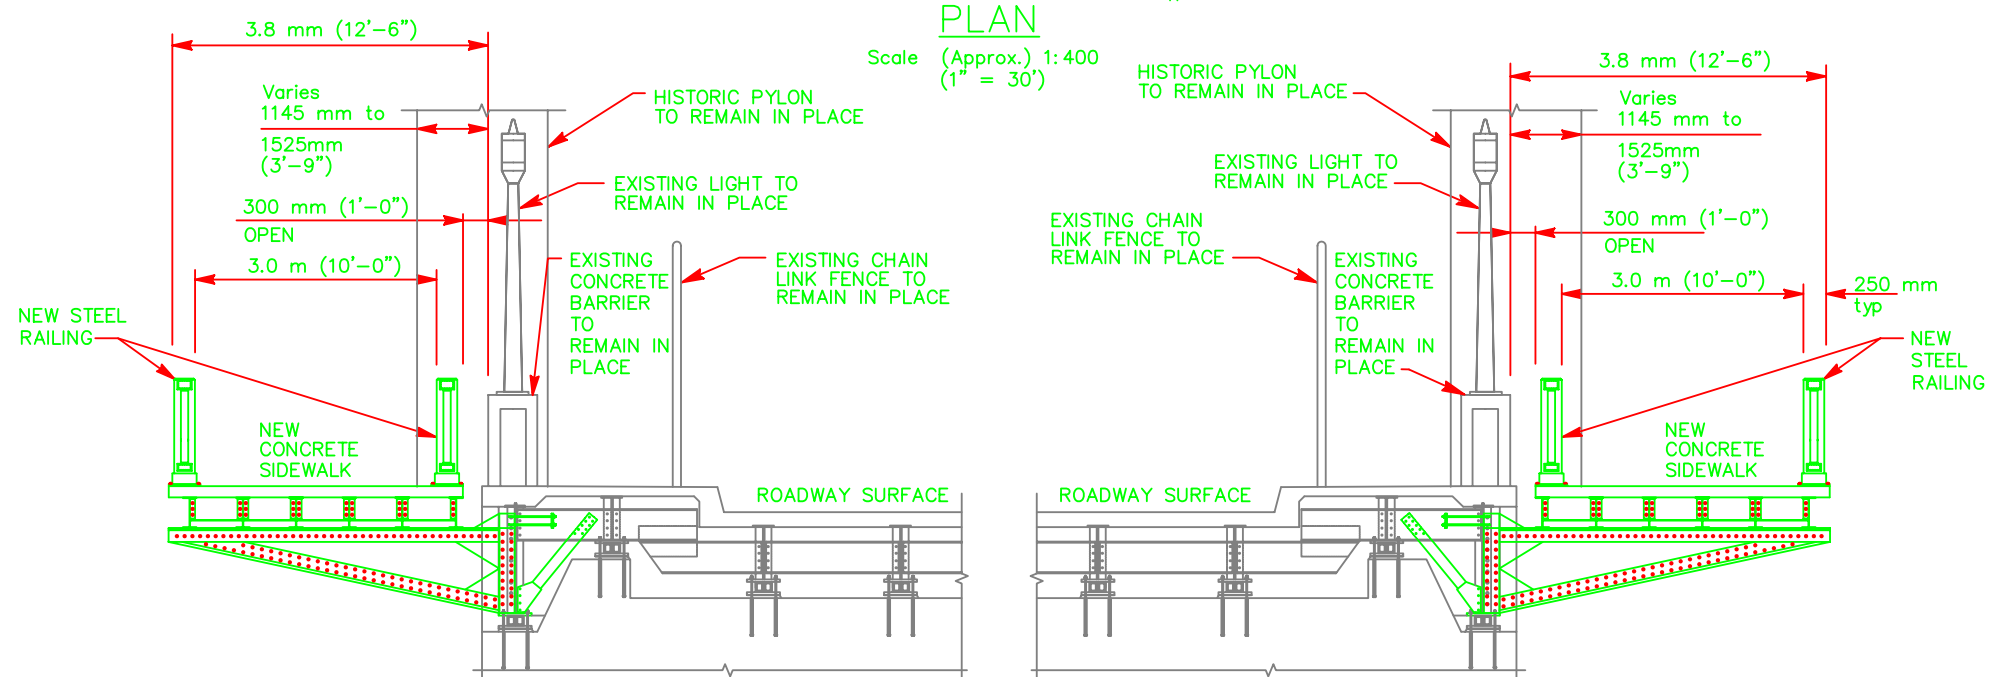

SOUTHWEST APPROACH FACING EAST

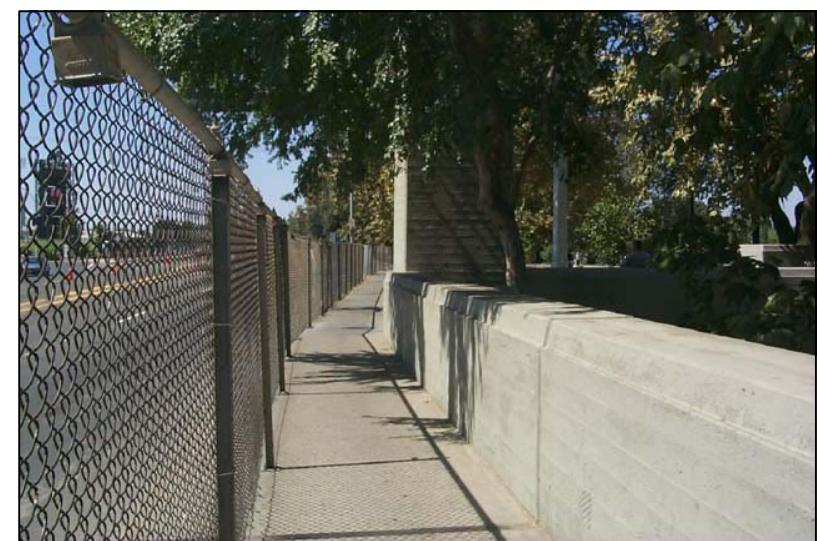

NORTHWEST SIDEWALK FACING WEST

CITY OF SACRAMENTO
DEPARTMENT OF TRANSPORTATION

PB
3840 ROSIN COURT, SUITE 200
SACRAMENTO, CALIFORNIA 95834
PHONE NO. (916) 567-2500
PARSONS BRINCKERHOFF

Figure 5a
Details of Sidewalk Widening of Western
Approach Span,
Design Variation No. 1—1-Foot Gap

WESTEND_1103.DWG
00495.00-001 EA/ER (6-10-04)