


DESIGN VARIATION #1
SECTION A-A
Scale (Approx.) 1:60

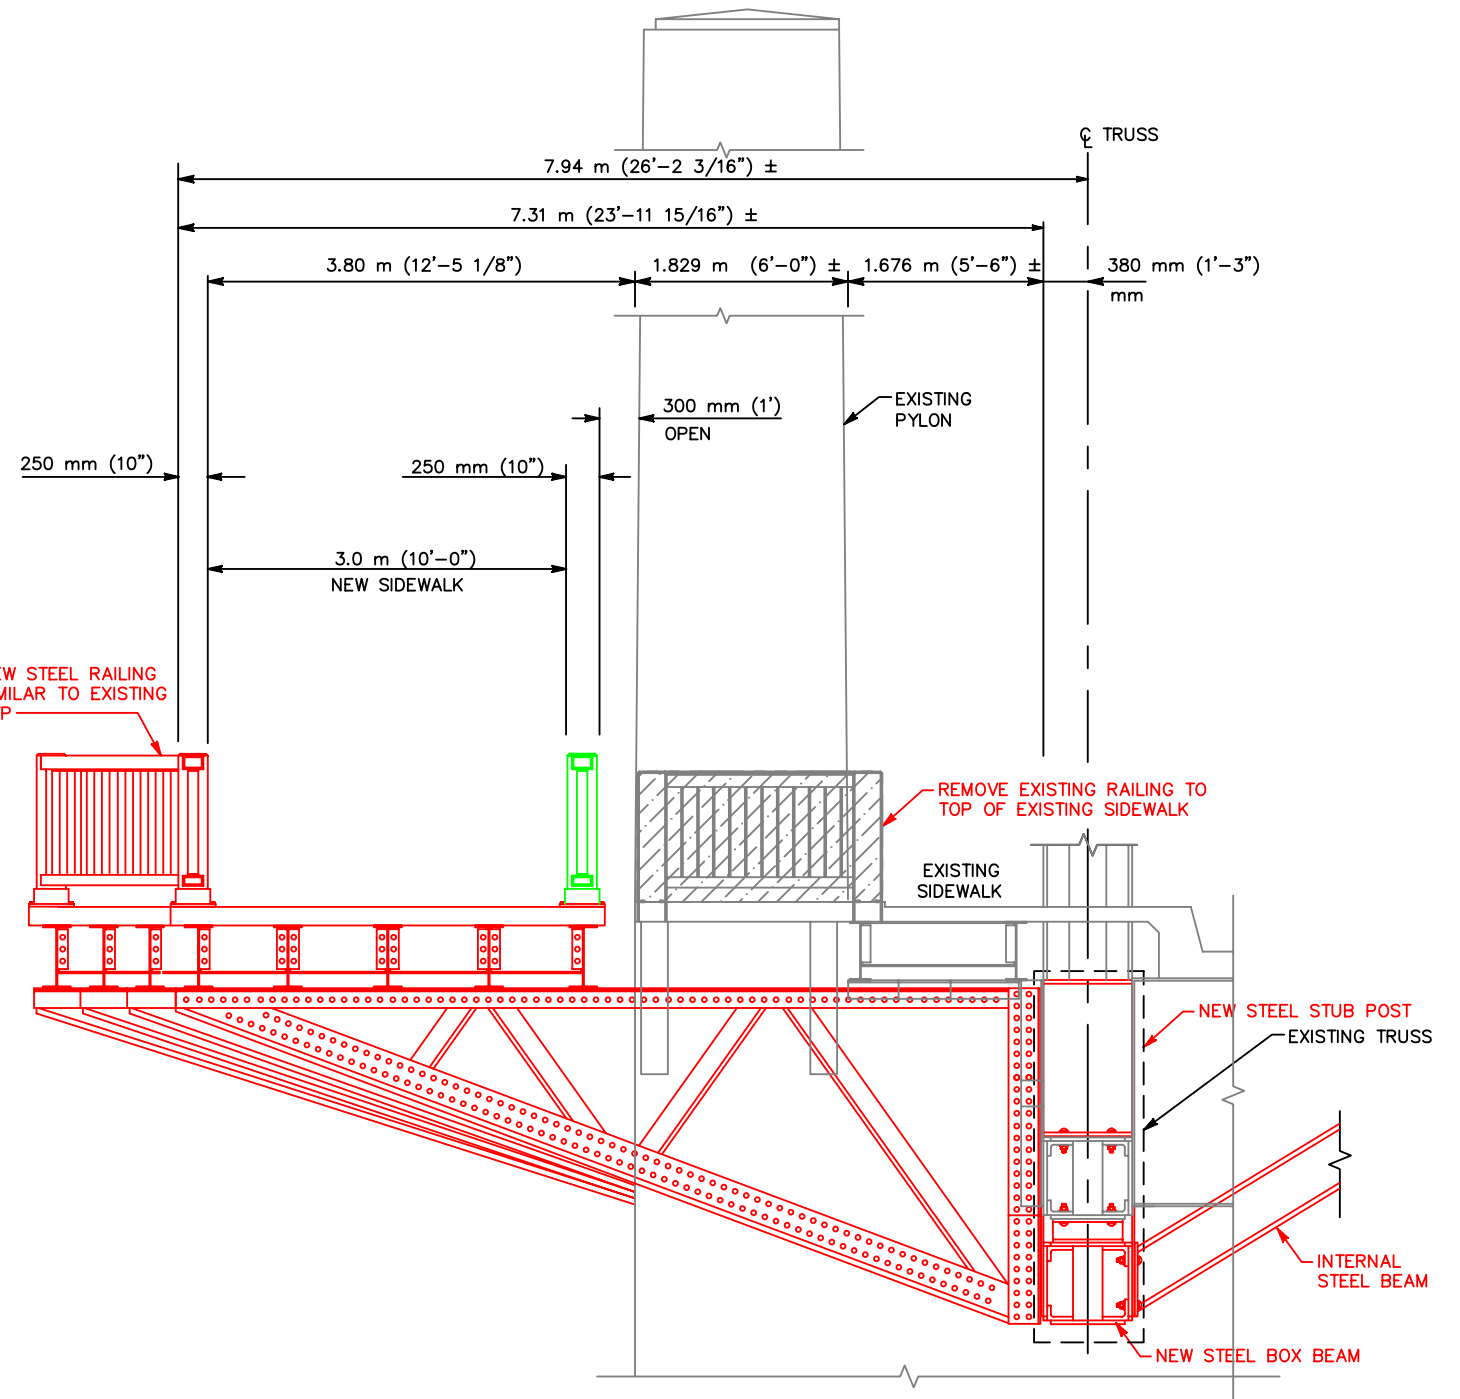

DESIGN VARIATION #1
SECTION B-B
Scale (Approx.) 1:60

EASTEND_2_1103.DWG
00495.00-001 EAVEIR (6-10-04)

CITY OF SACRAMENTO
DEPARTMENT OF TRANSPORTATION



3840 ROSIN COURT, SUITE 200
SACRAMENTO, CALIFORNIA 95834
PHONE NO. (916) 567-2500
PARSONS BRINCKERHOFF

Figure 8a
Details of Lift Span Typical Railing,
Design Variation No. 1—1-Foot Gap