
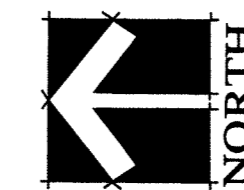


MASTER PLAN FOR
GLENBROOK BIKE TRAIL
POWER EASEMENT

CITY OF SACRAMENTO, CALIFORNIA

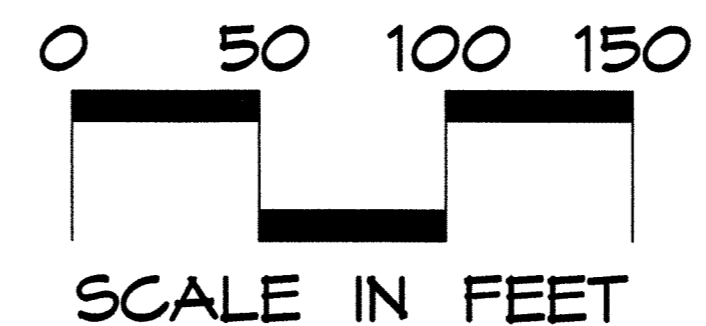

CITY OF SACRAMENTO
 NEIGHBORHOODS, PLANNING AND
 DEVELOPMENT SERVICES DEPARTMENT
 LANDSCAPE ARCHITECTURE SECTION
 1023 J STREET, SUITE 200, SACRAMENTO, CA 95814

GLENBROOK BIKE TRAIL
MASTER PLAN

LANDSCAPE ARCHITECT
 D. DAY
 DESIGN BY/DRAWN BY
 D. DAY
 CAD FILE
 GLENBROOKBIKE.dwg
 DATE MAY 5, 2000
 SCALE 1"=50'-0"
 CAD SCALE 1=1
 P.N.
 REVISIONS

SHEET NO.
 1 OF 1

G:\AUTOCAD\Glenbrook\Projects\Glenbrook\Bike.dwg P1 May 05 08:35:35 2000