


DRAFT

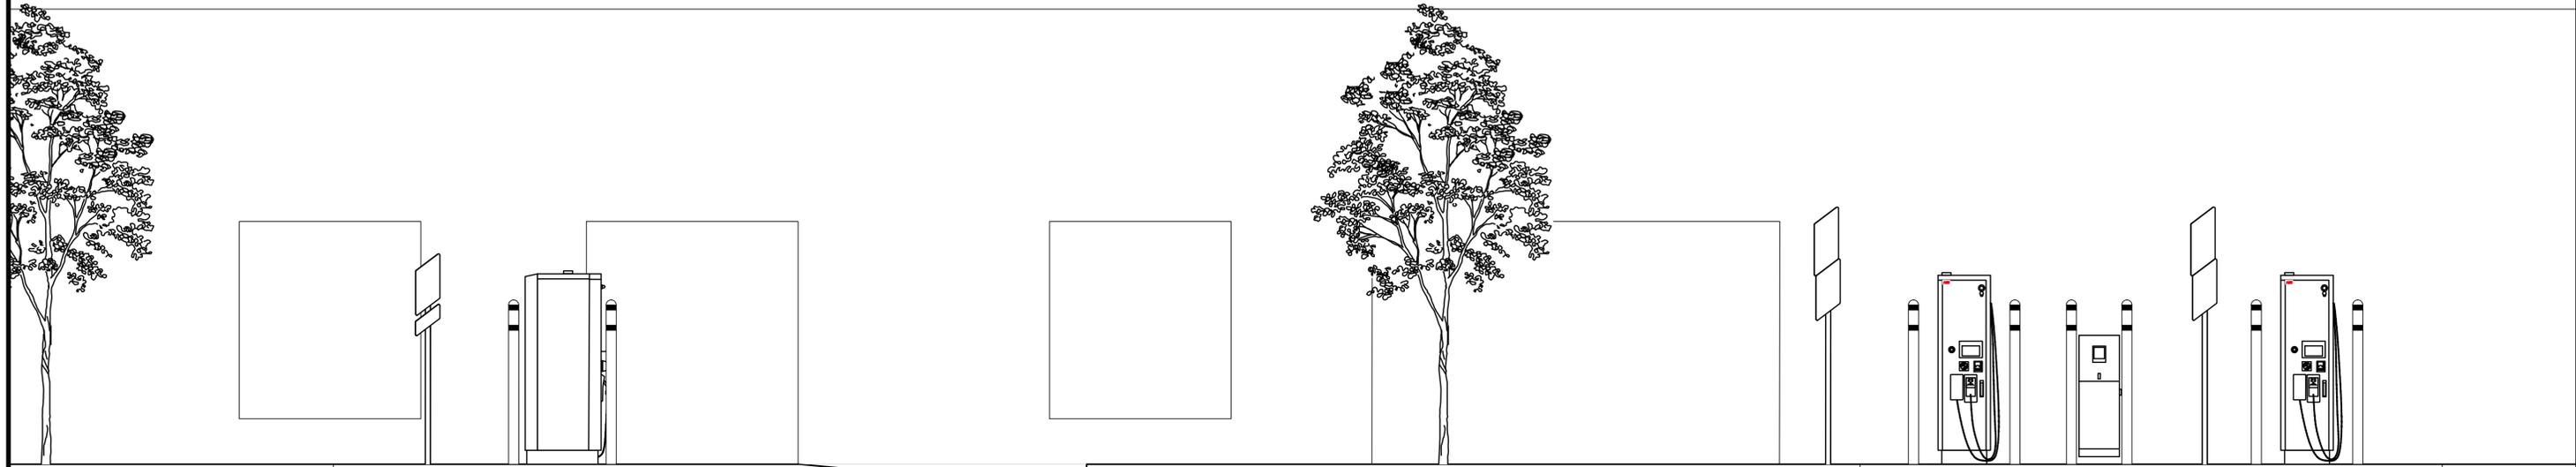

A EQUIPMENT SITE ELEVATION
G.5 SCALE: 3/8" = 1'-0"



REVISIONS NO. DESCRIPTION DATE BY				BENCH MARK ELEV. <u>23.38'</u> DESCRIPTION CHISELED "X" IN CONCRETE CURB AS SEEN ON SHEET G.3		FIELD BOOK XXXX SCALE HORIZ. <u>N/A</u> VERT. _____		CITY OF SACRAMENTO DEPARTMENT OF PUBLIC WORKS				IMPROVEMENT PLANS FOR EVGO CURBSIDE 14TH STREET EQUIPMENT SITE ELEVATION		 BLYMYER ENGINEERS 1101 MARINA VILLAGE PARKWAY # 100 ALAMEDA, CA 94501 510.521.3773		SHEET G.6 OF 7	
				DRAWN BY: <u>LW</u> DATE: <u>03/03/20</u>		DESIGN BY: _____ R.C.E. _____ DATE _____		CHECKED BY: _____ R.C.E. _____ DATE _____									