



R:\Utilstods\City_Std_Details\DDOT_Civil_Details\T-170

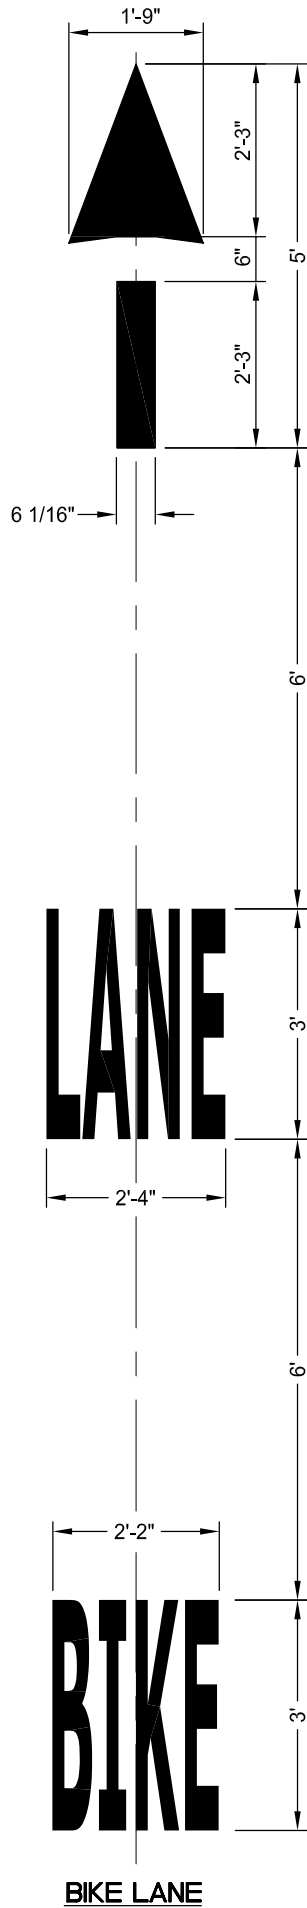

BIKE LANE

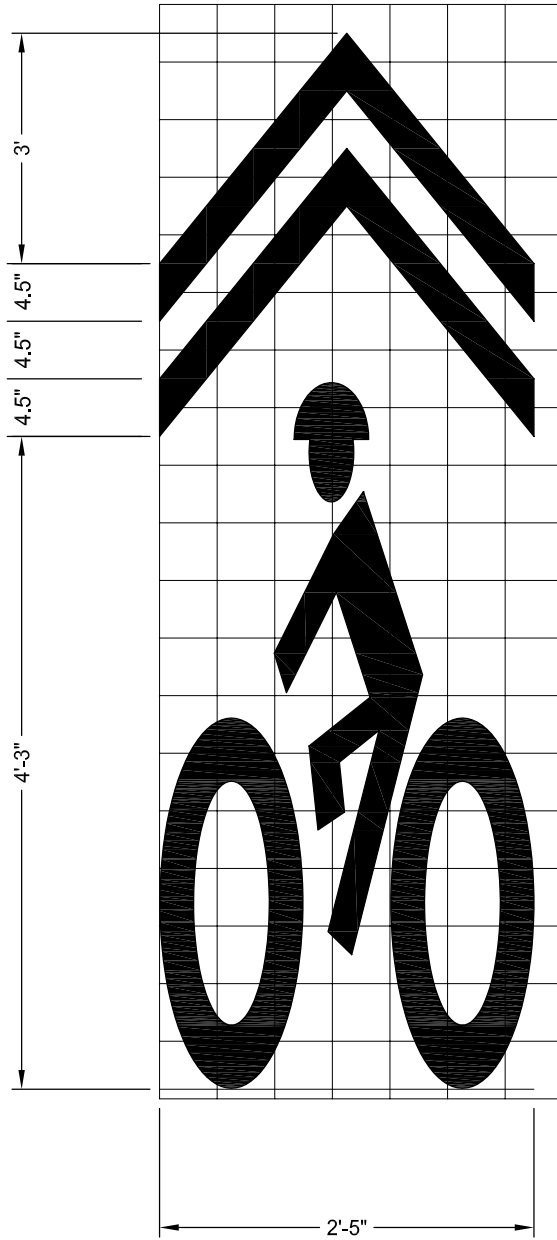

BIKE ROUTE

| REV. | DATE | DESCRIPTION |
|------|------|-------------|
| △ | | |
| △ | | |
| △ | | |