
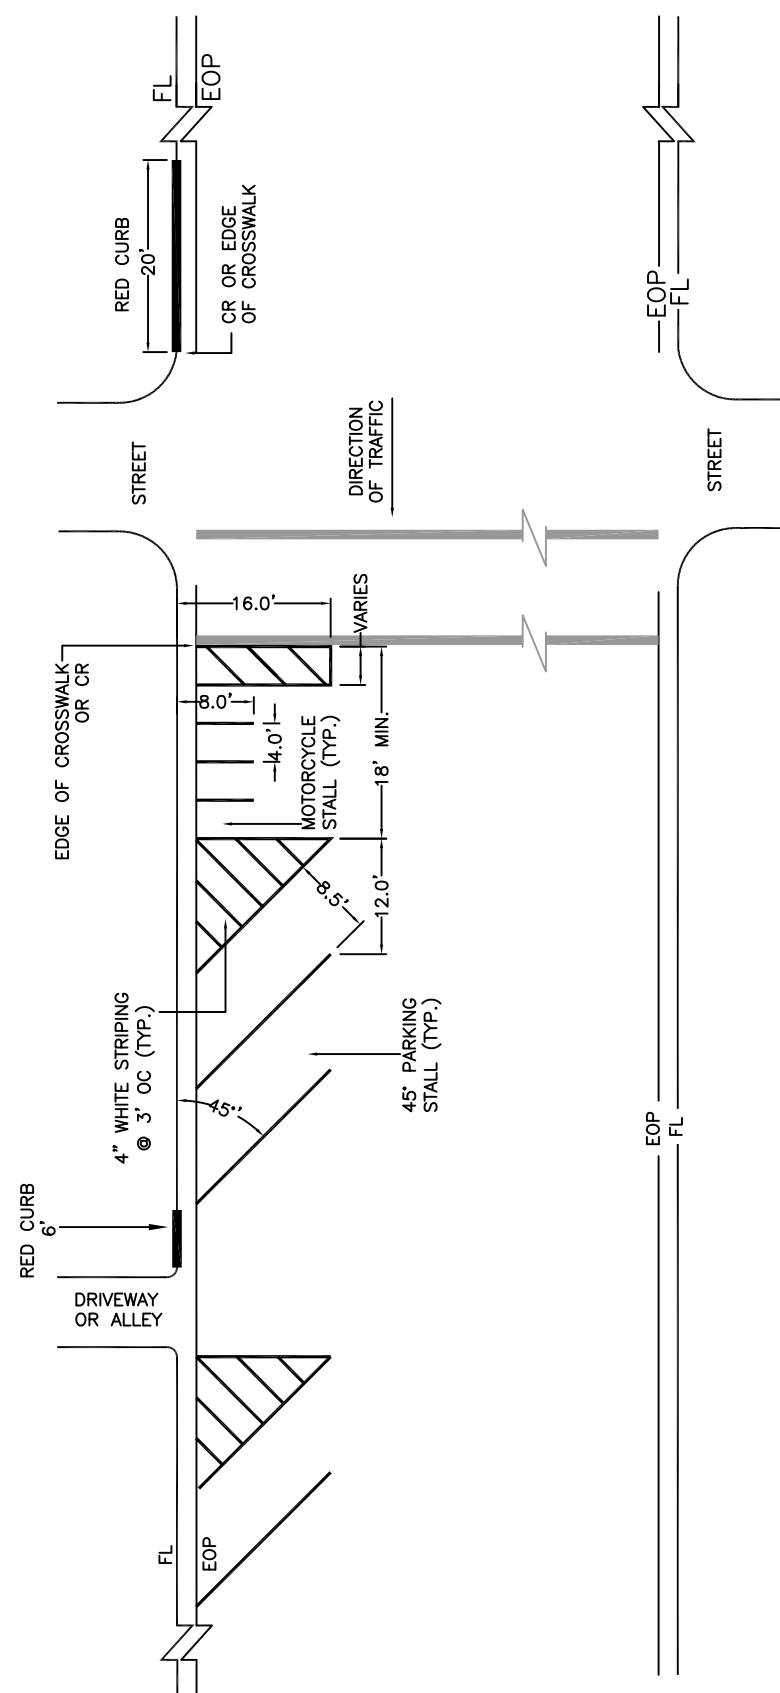


**45° BACK-IN ANGLED PARKING DETAIL**

**LEGEND**  
 CR CURB RETURN  
 OC ON CENTER  
 CL CENTER LINE  
 FL FLOW LINE  
 EOP EDGE OF PAVEMENT  
 TYP. TYPICAL

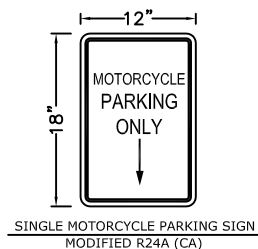

**45° FRONT-IN ANGLED PARKING DETAIL**