


Piches Plan E - English Gable Floor Plan

1st Floor

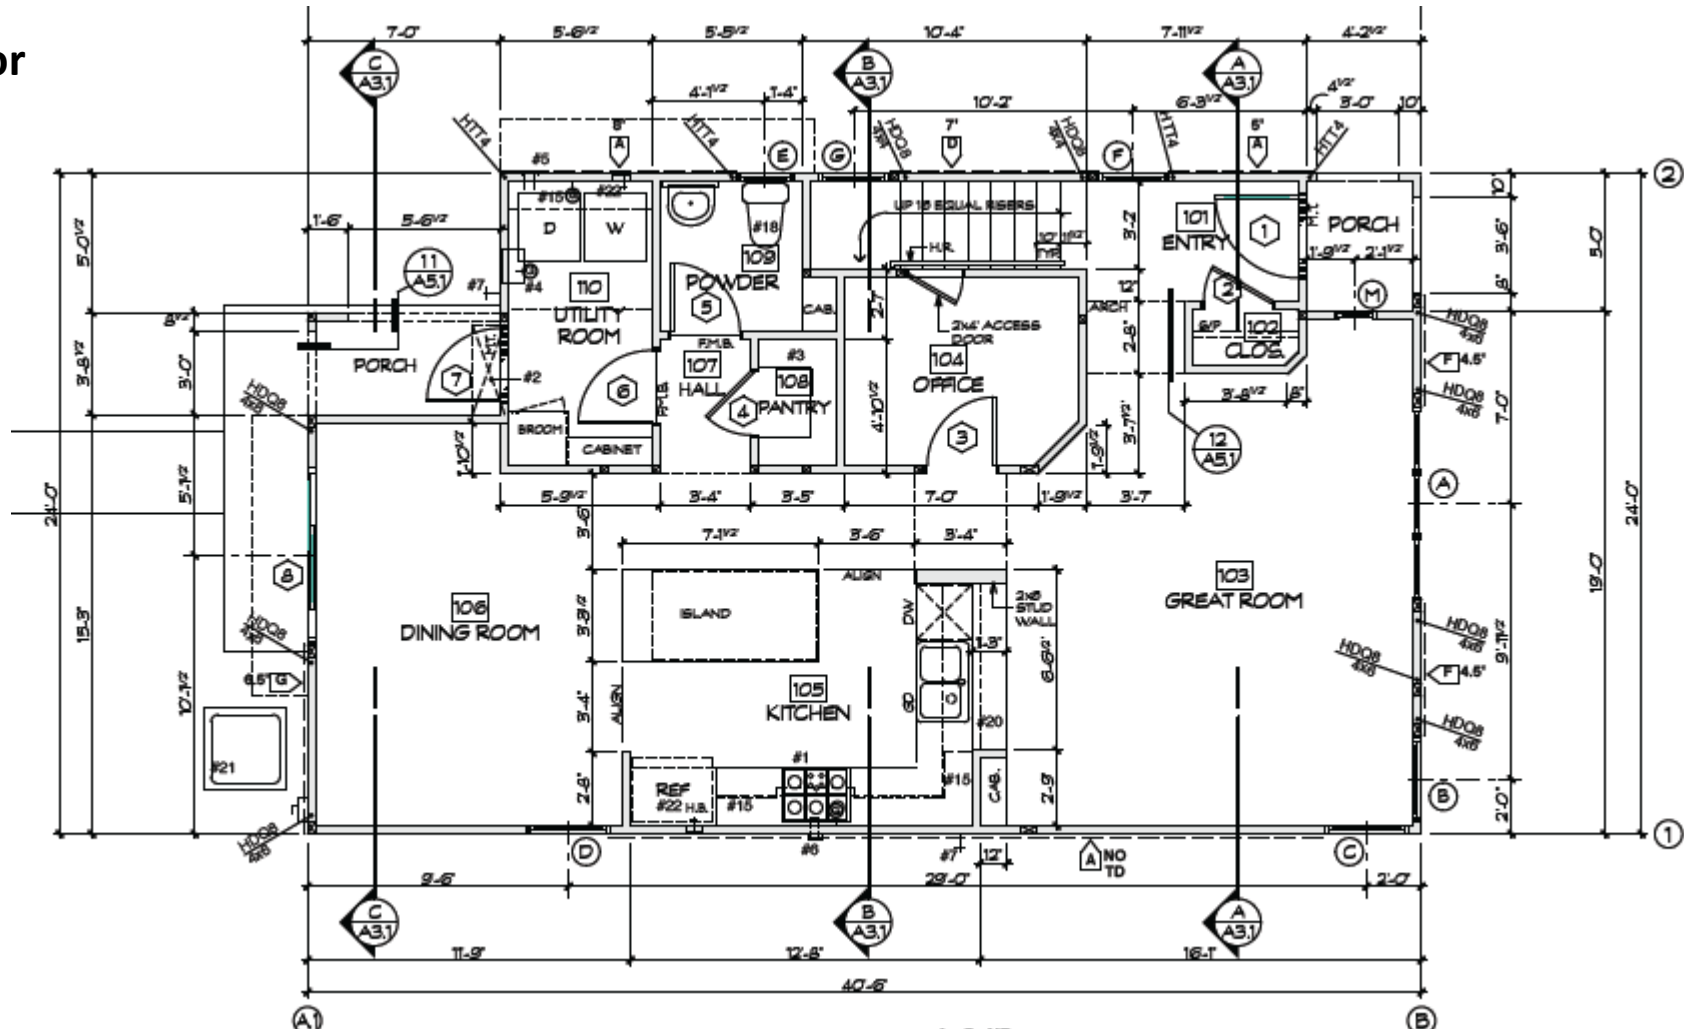

2nd Floor

