



Developed & Supported by:
EcoLandscape
CALIFORNIA

SHEET DESCRIPTION:
Example Landscape Design
Single-Family Home #1 Front Yard
California Native & Drought-Tolerant
Low Water-Use Plants

PROJECT:
County of Sacramento
Community Development Department

REVISIONS:
None

DATE:
1/24/13


JOB NUMBER:
1

DRAWN BY:
CB

CHECKED BY:
CB

SCALE:
1/8" = 1' 0"

SHEET:
1 of 1

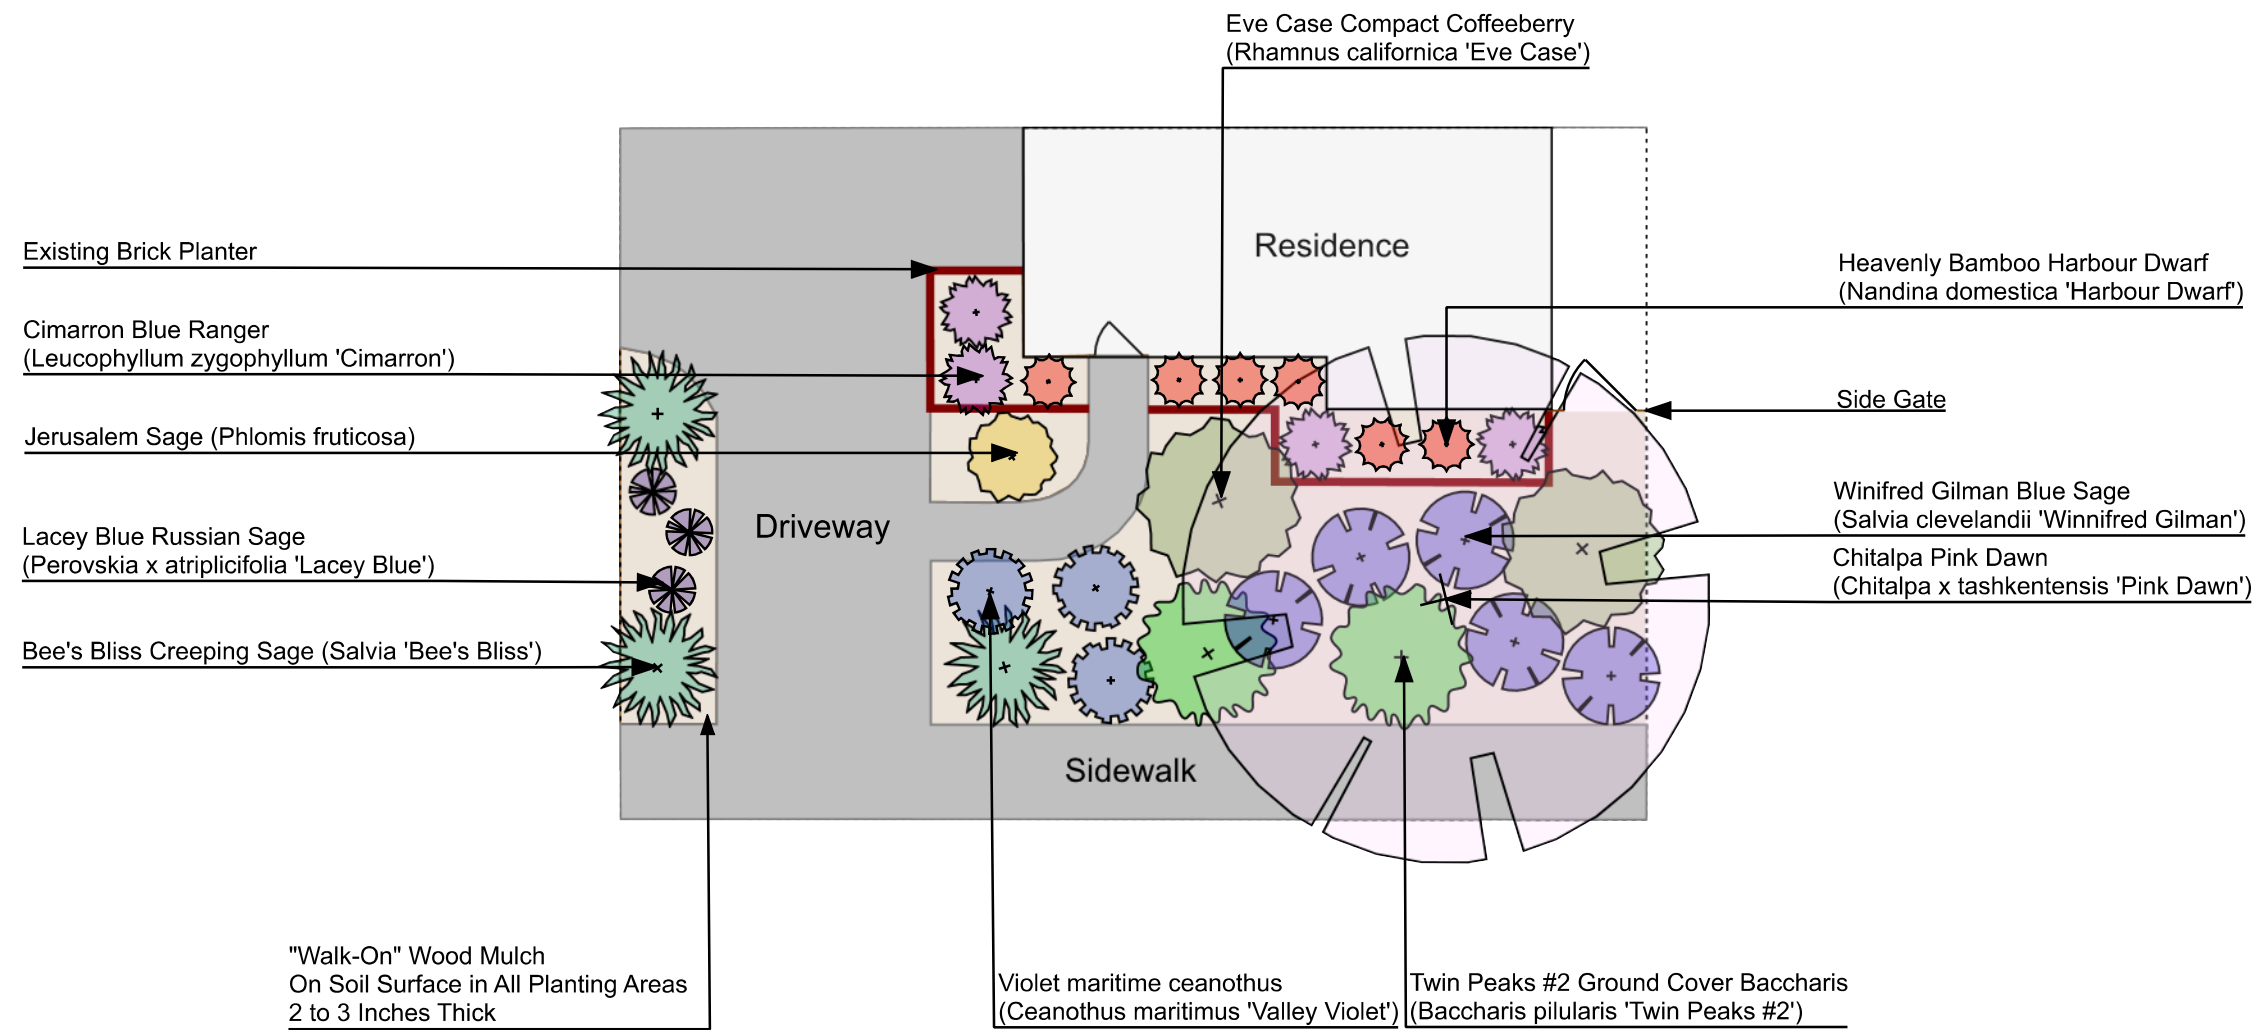

Paper Size: 11" x 17"

