


WINN PARK

SACRAMENTO, CALIFORNIA

PARK MASTER PLAN

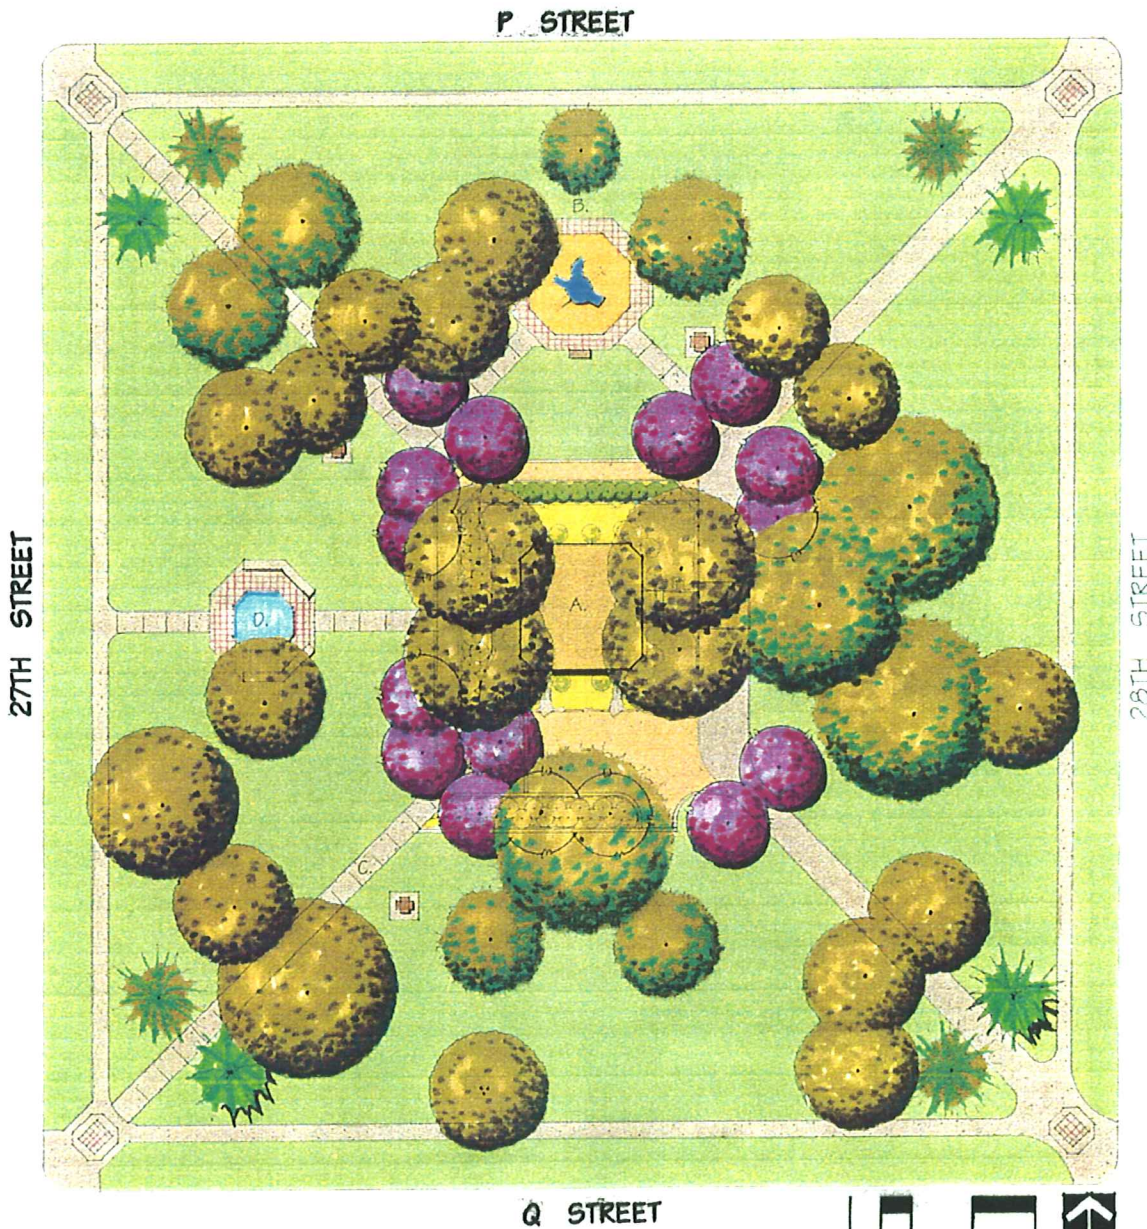

PARK ELEMENT ZONES - PHASE 1


- A. EXISTING FIRE ALARM RELAY STATION
exterior building paint job
security window film
tube steel fence
- B. TOT SIZED PLAYGROUND
playground equipment for young children
- C. PEDESTRIAN PATHWAY
circulation through park

PLANT LEGEND



- FLOWERING ACCENT TREE
Cercis occidentalis / WESTERN REDBUD
Prunus cerasifera / FLOWERING PLUM
Camellia japonica / CAMELLIA
- ENTRY ACCENT TREE
Phoenix canariensis / CANARY ISLAND DATE PALM
- SHRUB AND GROUNDCOVER PLANTING

PARK ELEMENT ZONES - PHASE 2


- D. WATER FOUNTAIN / AIDS MEMORIAL

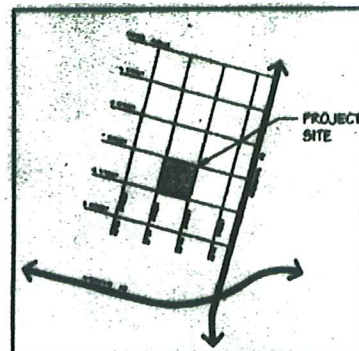



VICINITY MAP
NOT TO SCALE

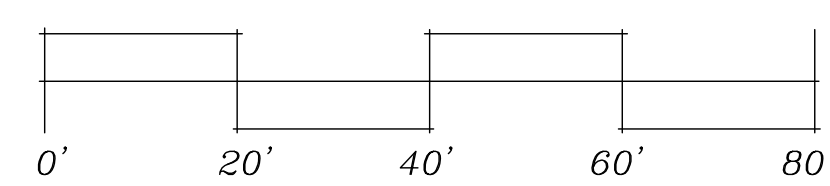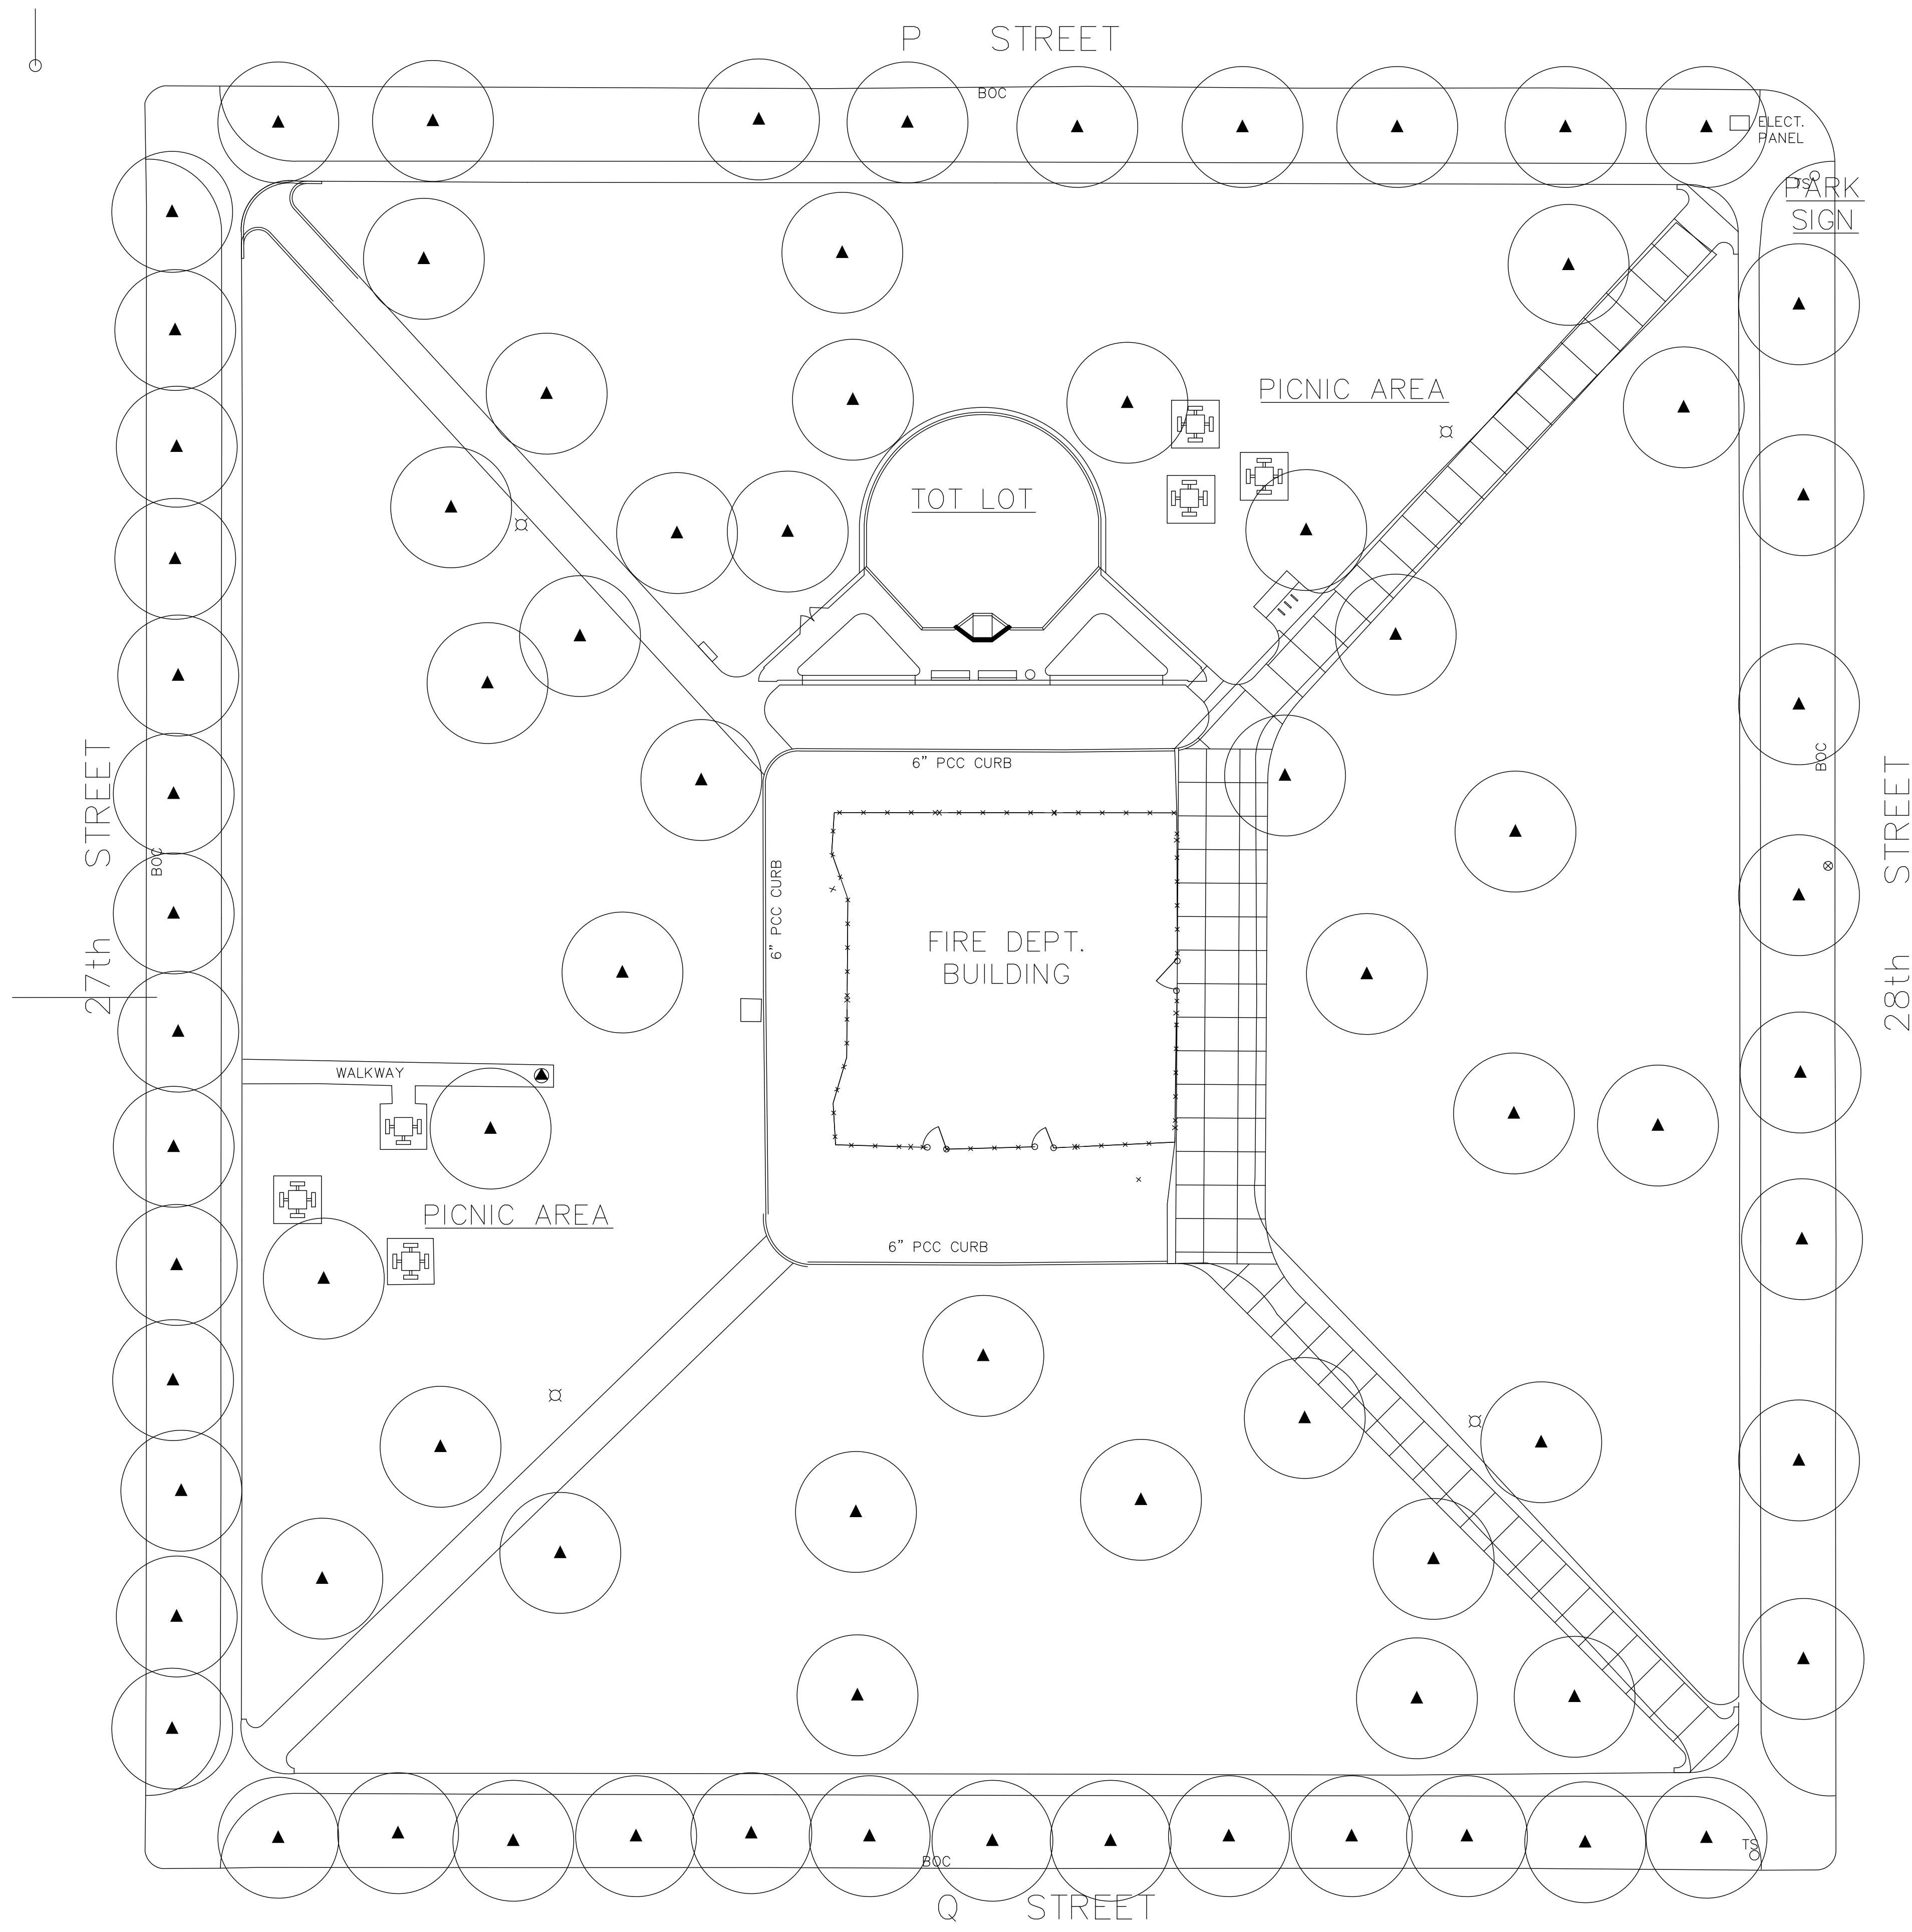

WINN PARK MASTER PLAN

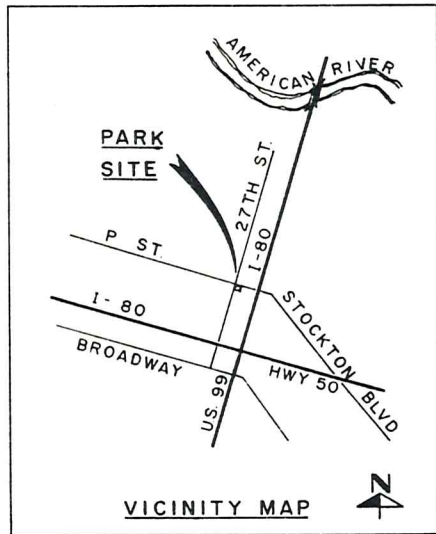

VICINITY MAP

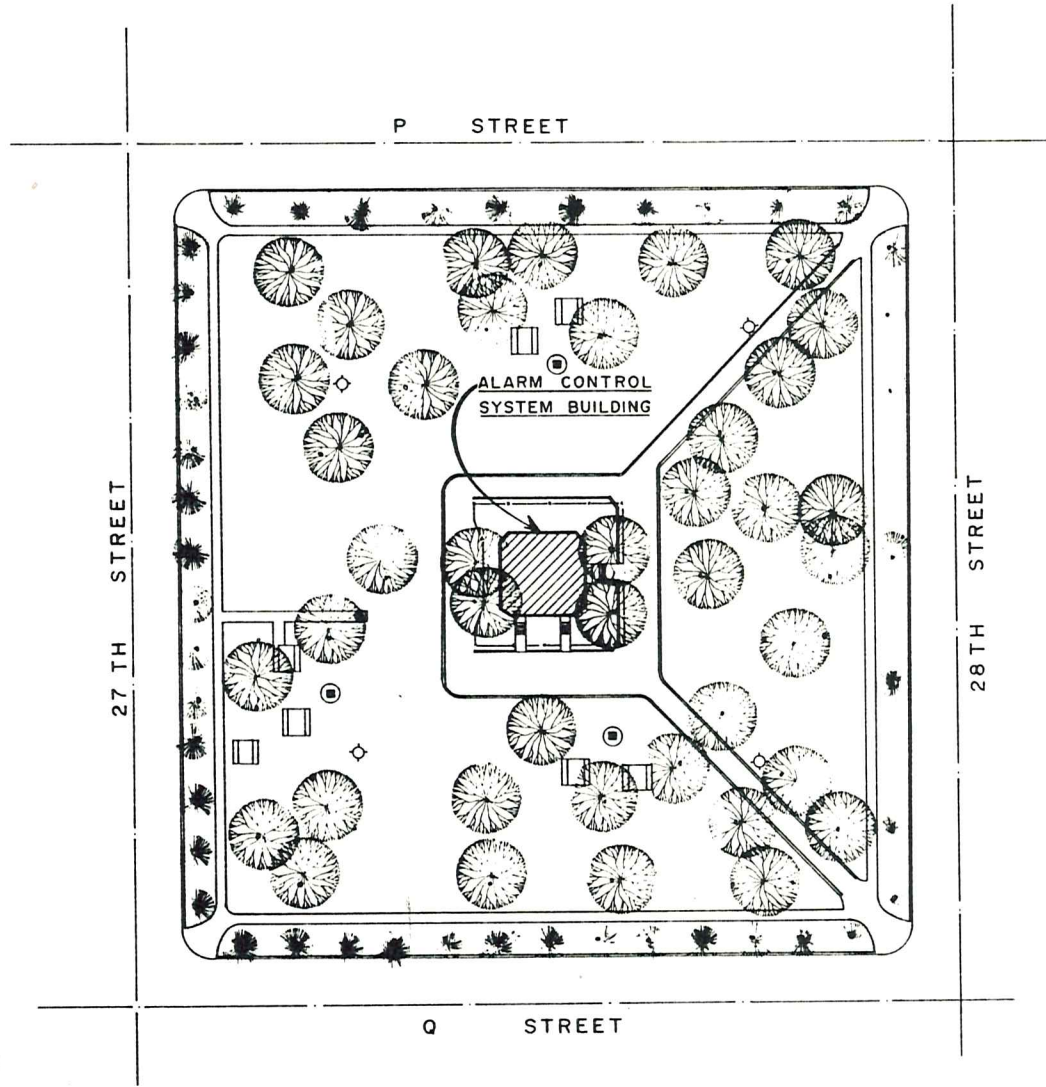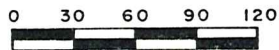

REVISIONS NO.	DESCRIPTION	DATE	BY
1		3/20/04	LDW

DRAWN BY V. CHAN
 DESIGNED BY _____
 LANDSCAPE ARCHITECT _____
 DATE APR 1982
 FIELD BOOK _____ SCALE _____

CITY OF SACRAMENTO
 DEPARTMENT OF COMMUNITY SERVICES



WINN PARK (3.07 AC)

SHEET _____
 SHEETS _____